




DESIGN ADVISORY PANEL REVIEW
APRIL 12, 2017


BUILDING A
CRESCENT NEIGHBORHOOD - AREA 1




CRESCENT DISTRICT

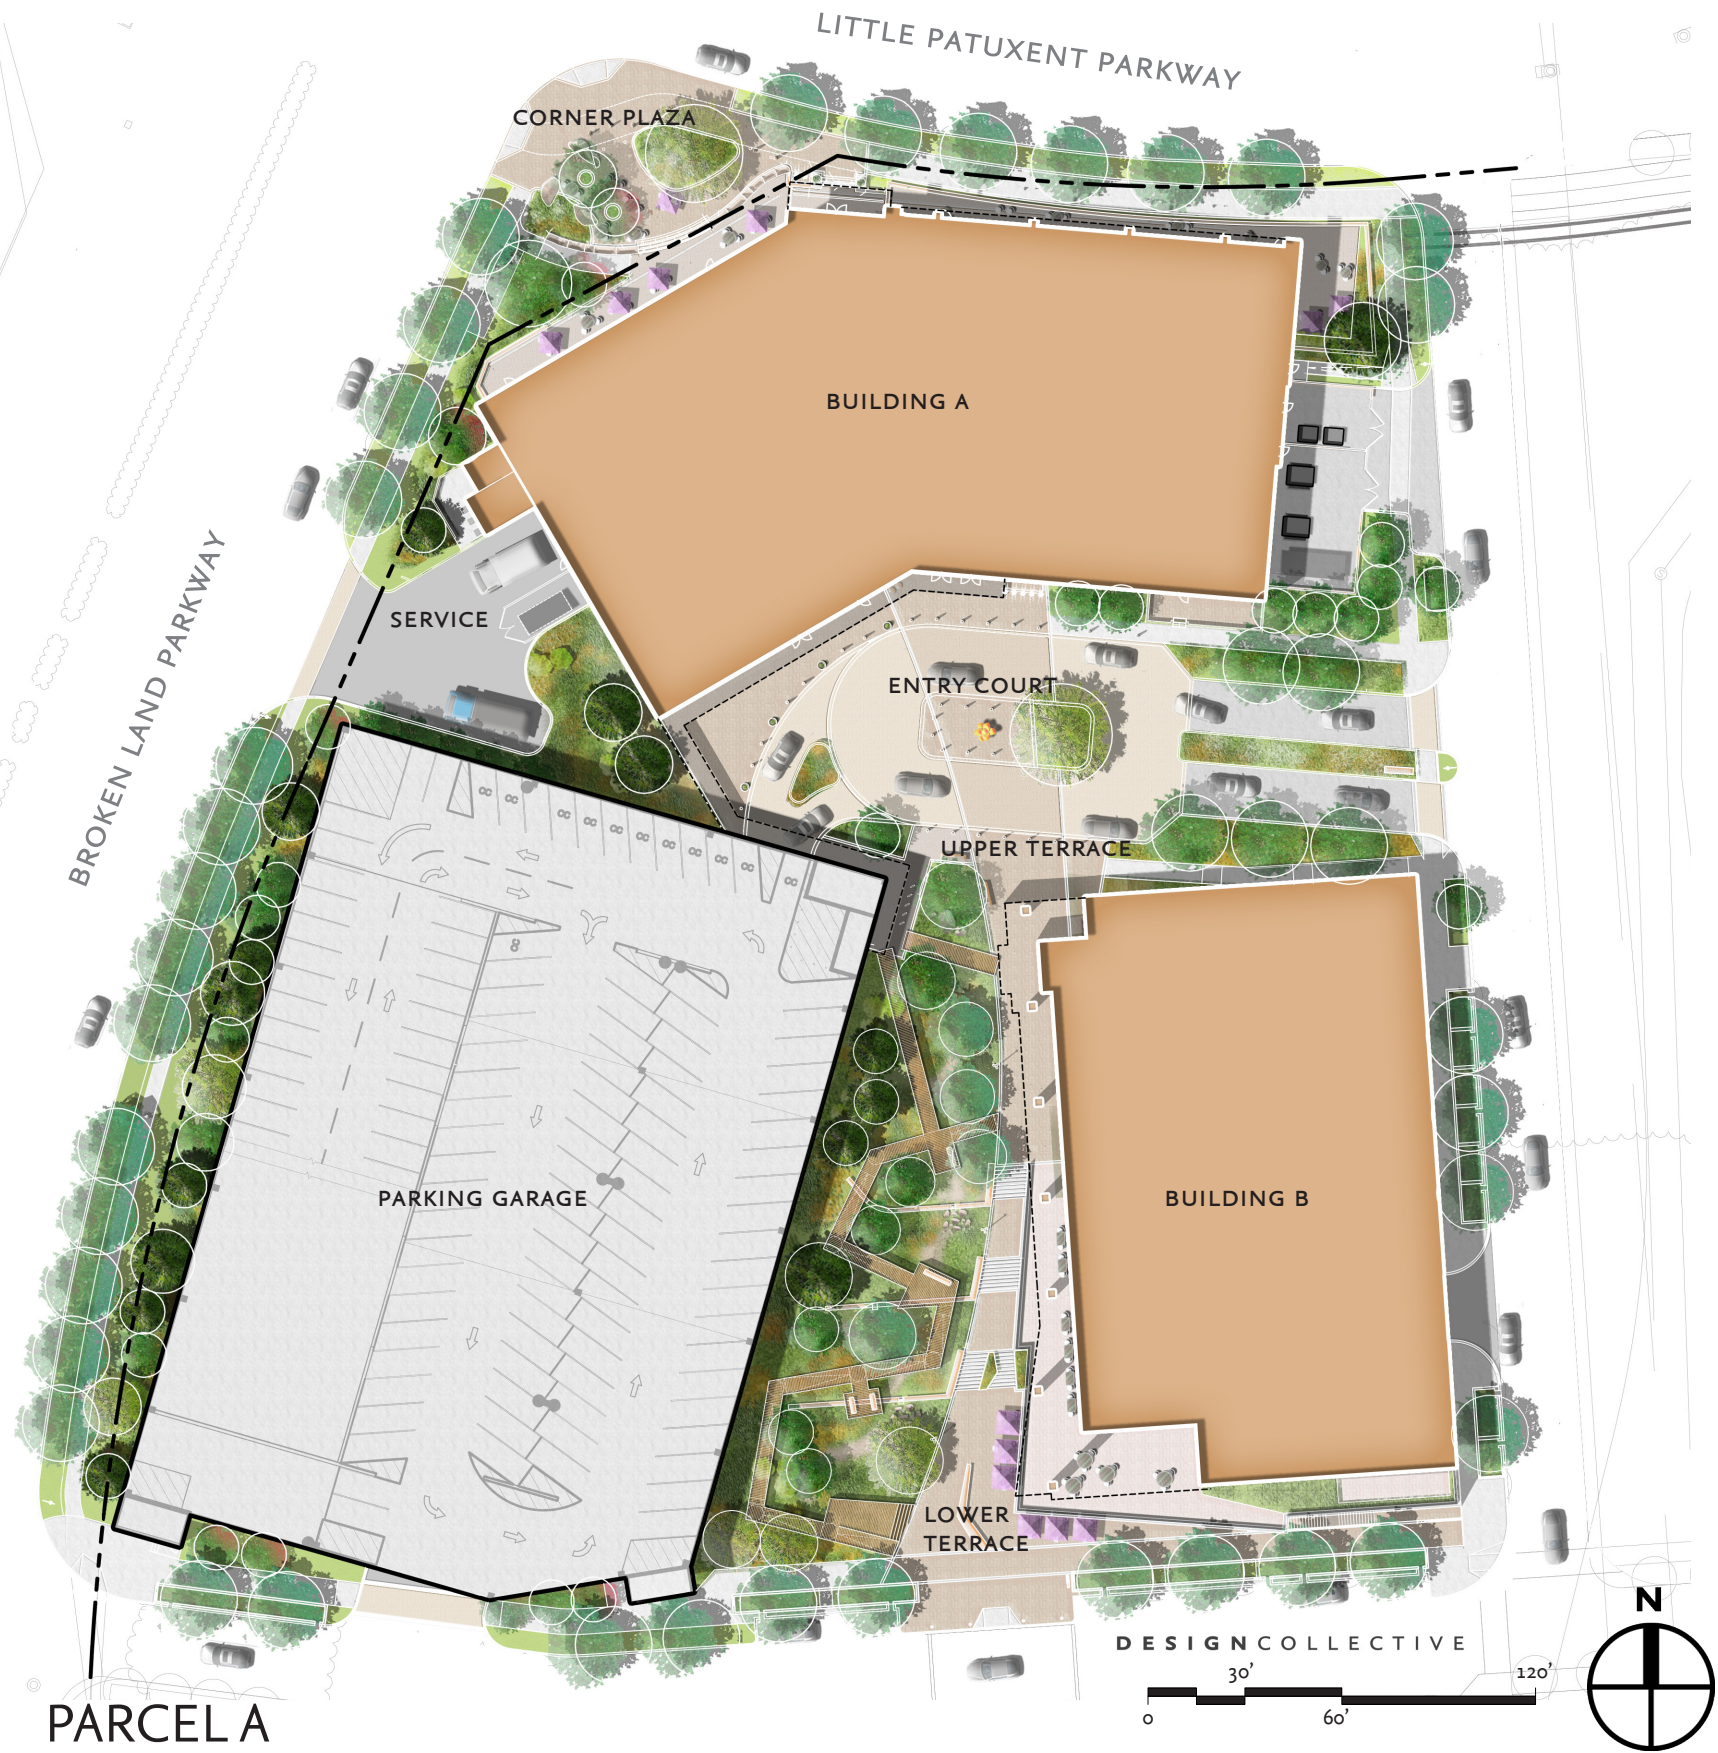


PARCEL A

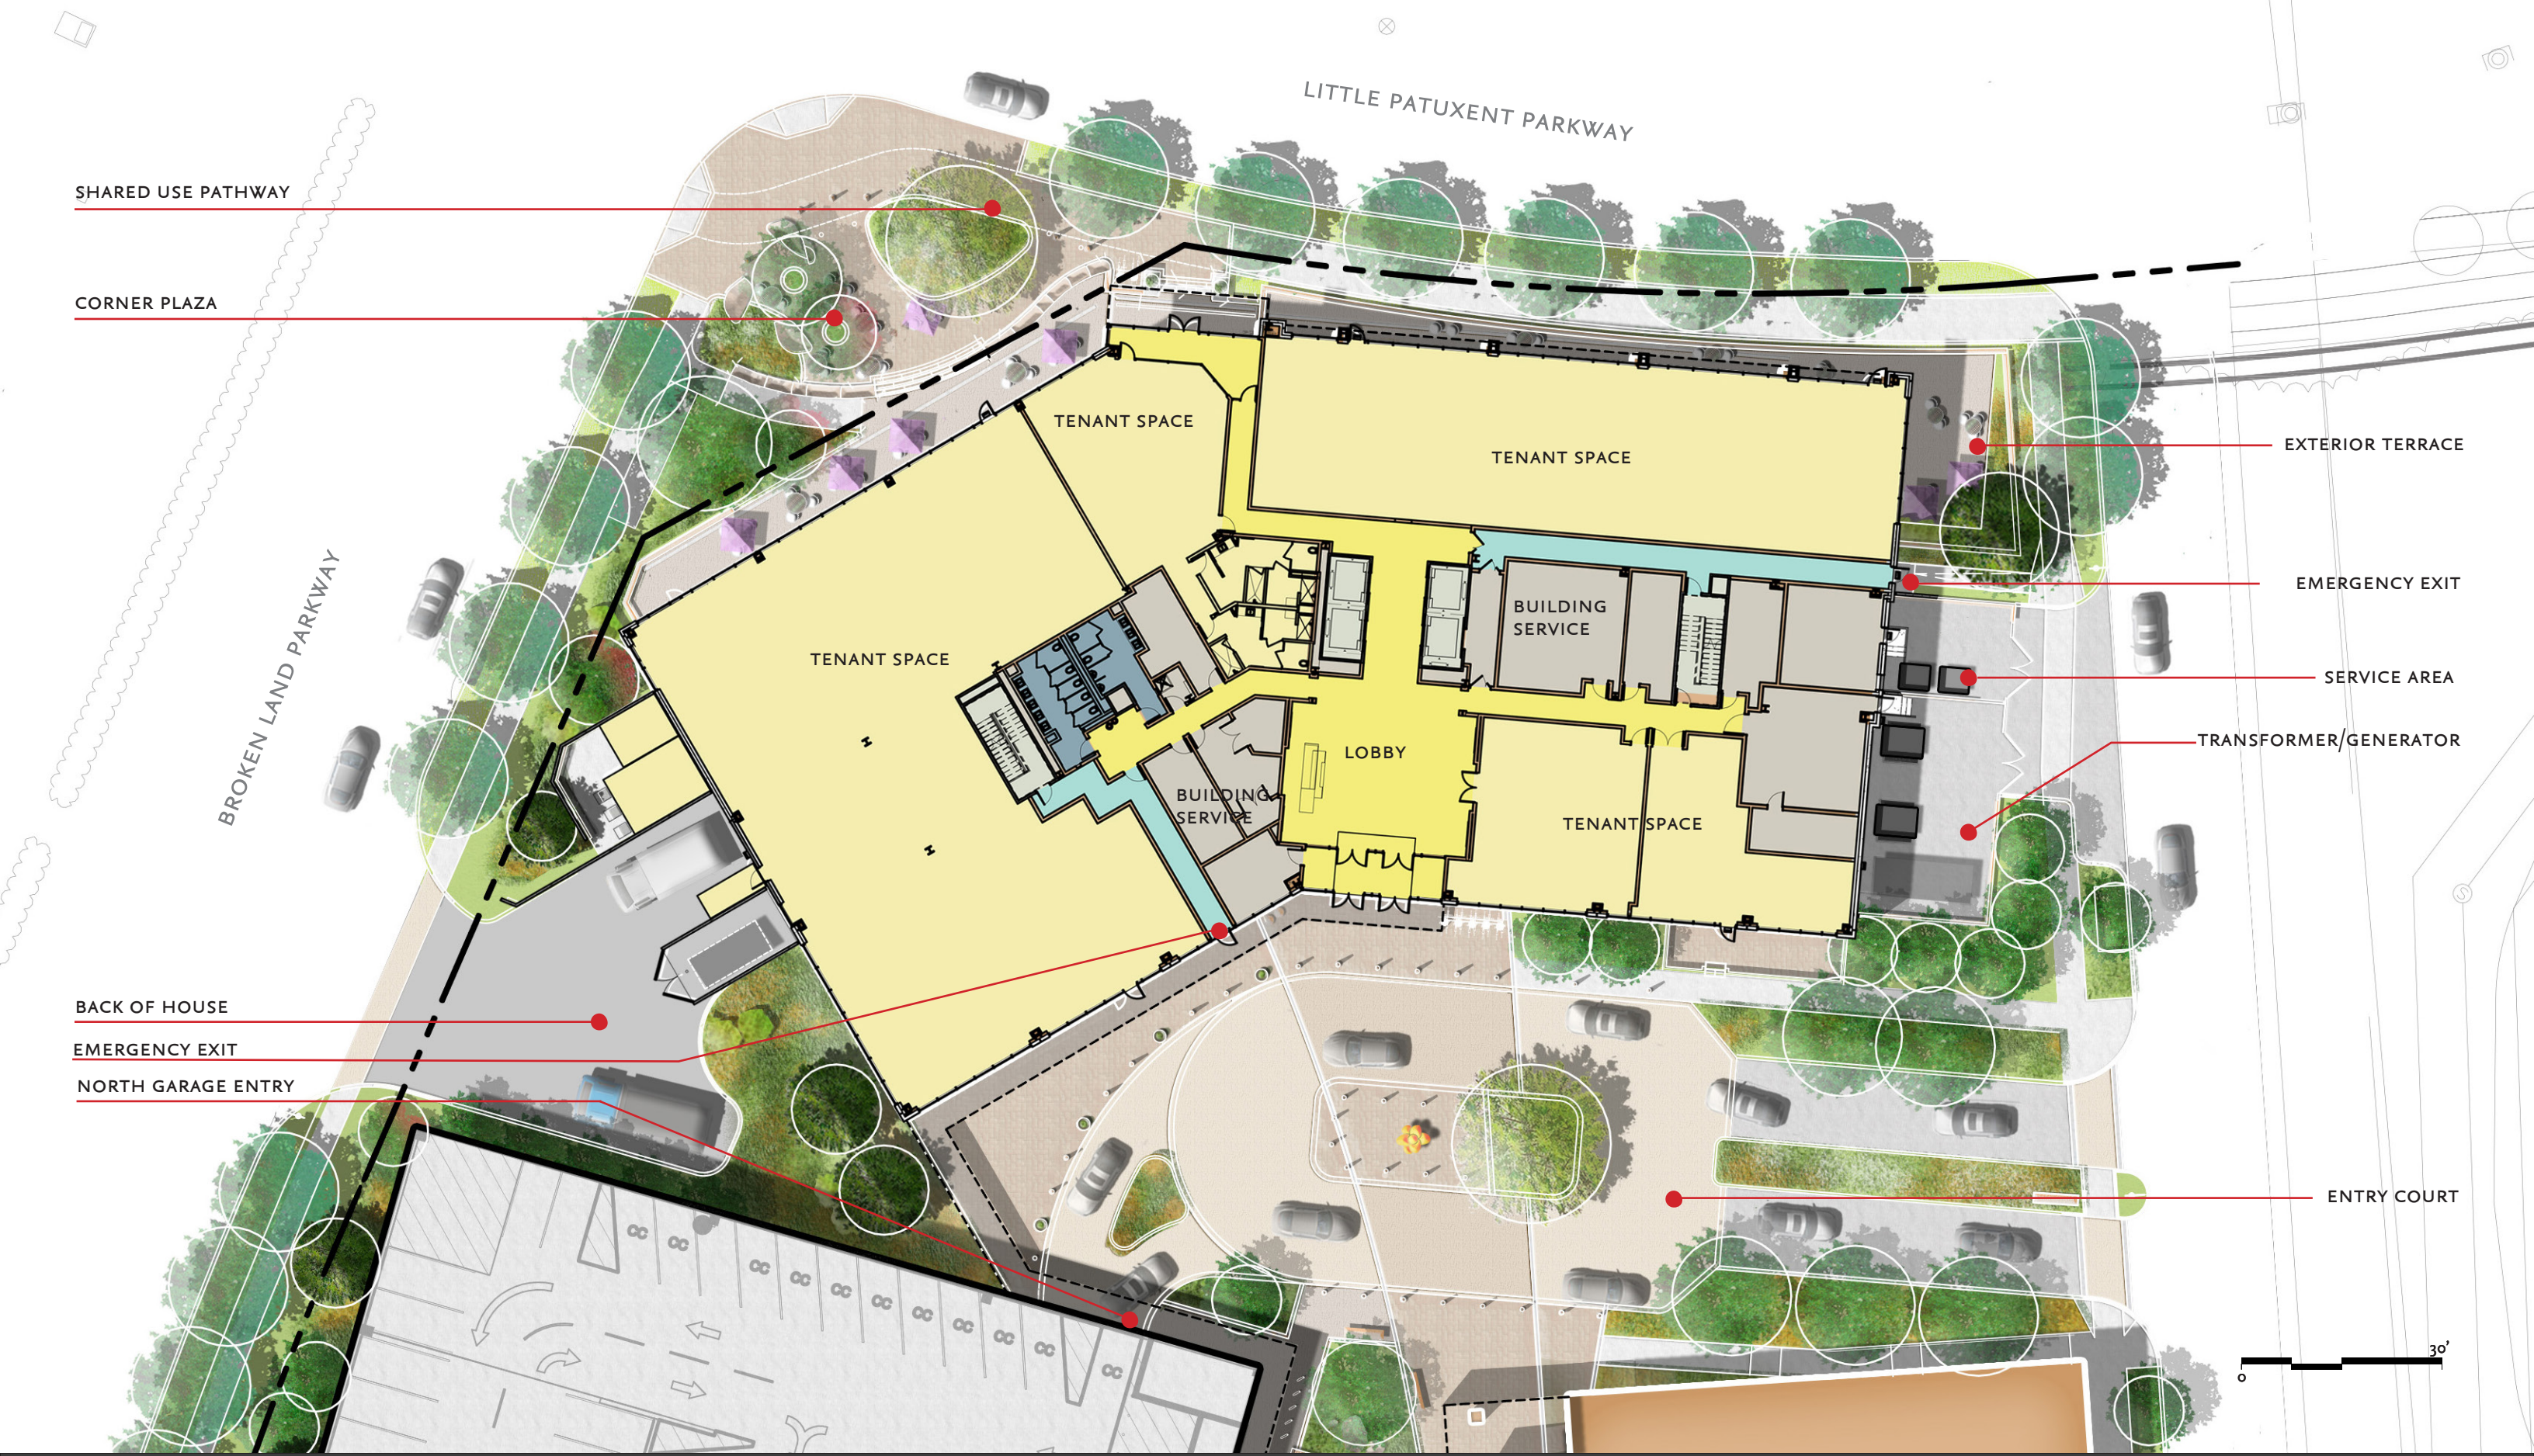

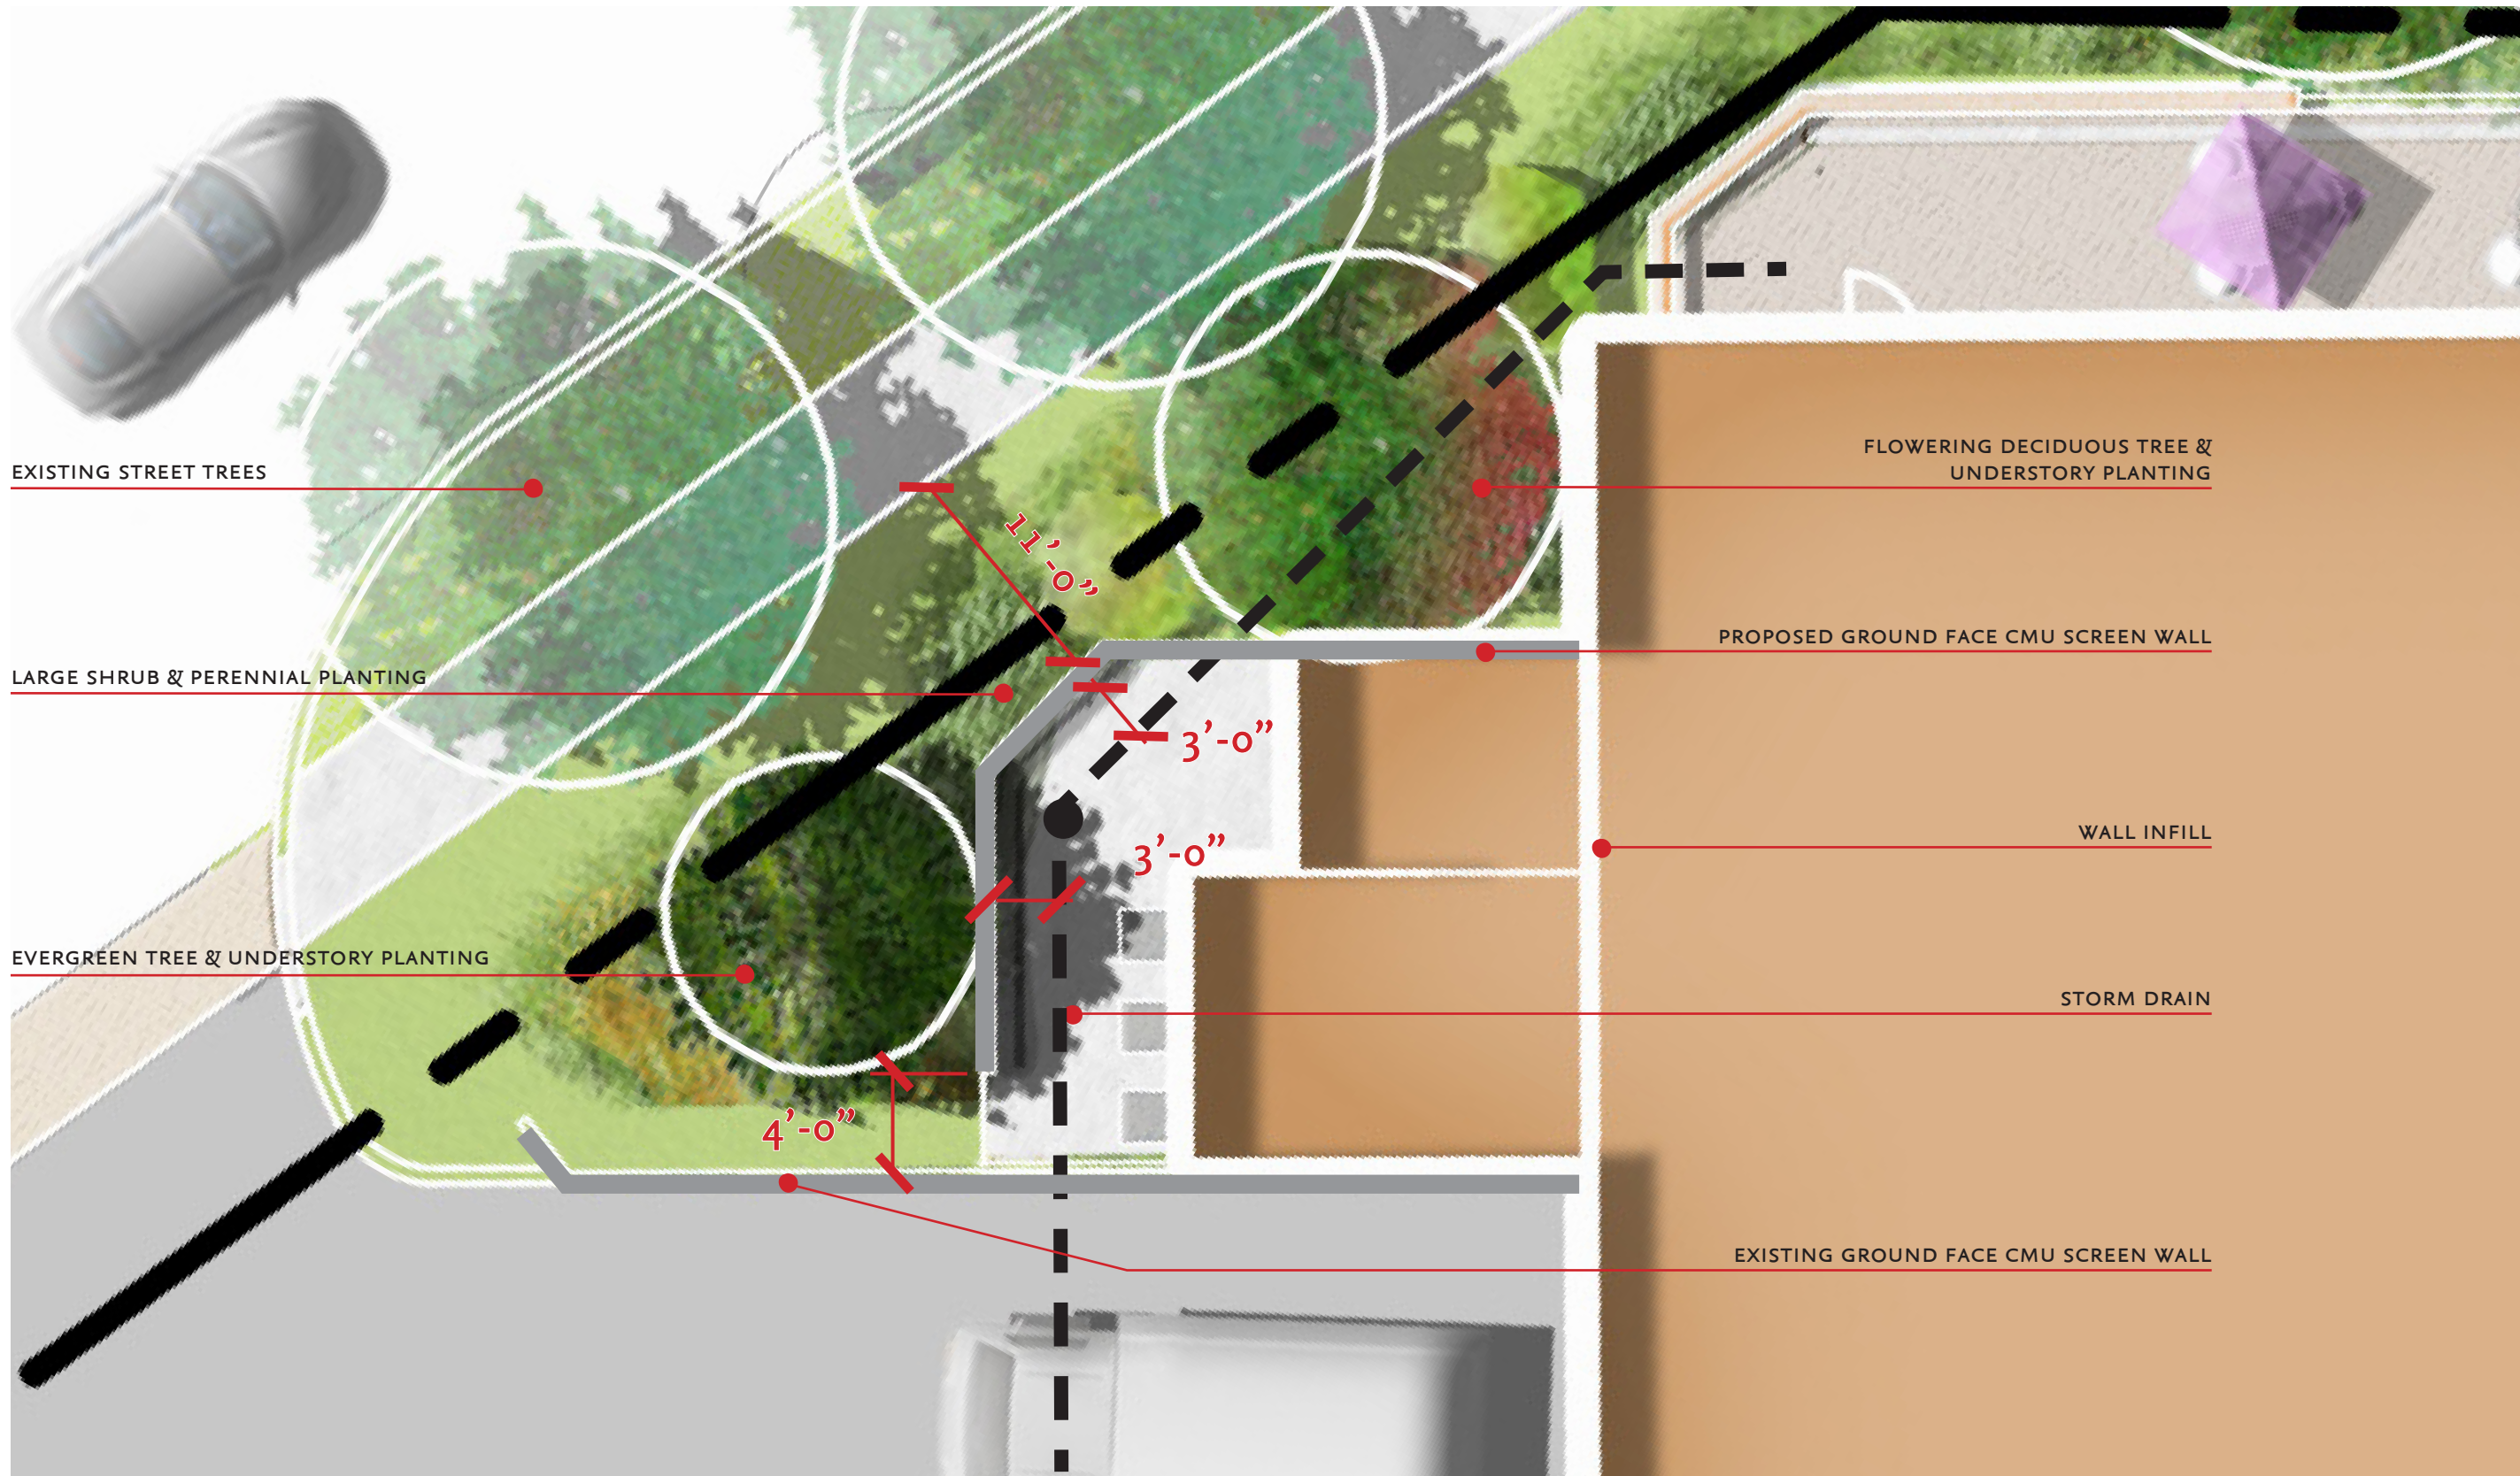

SCREEN WALL PLAN

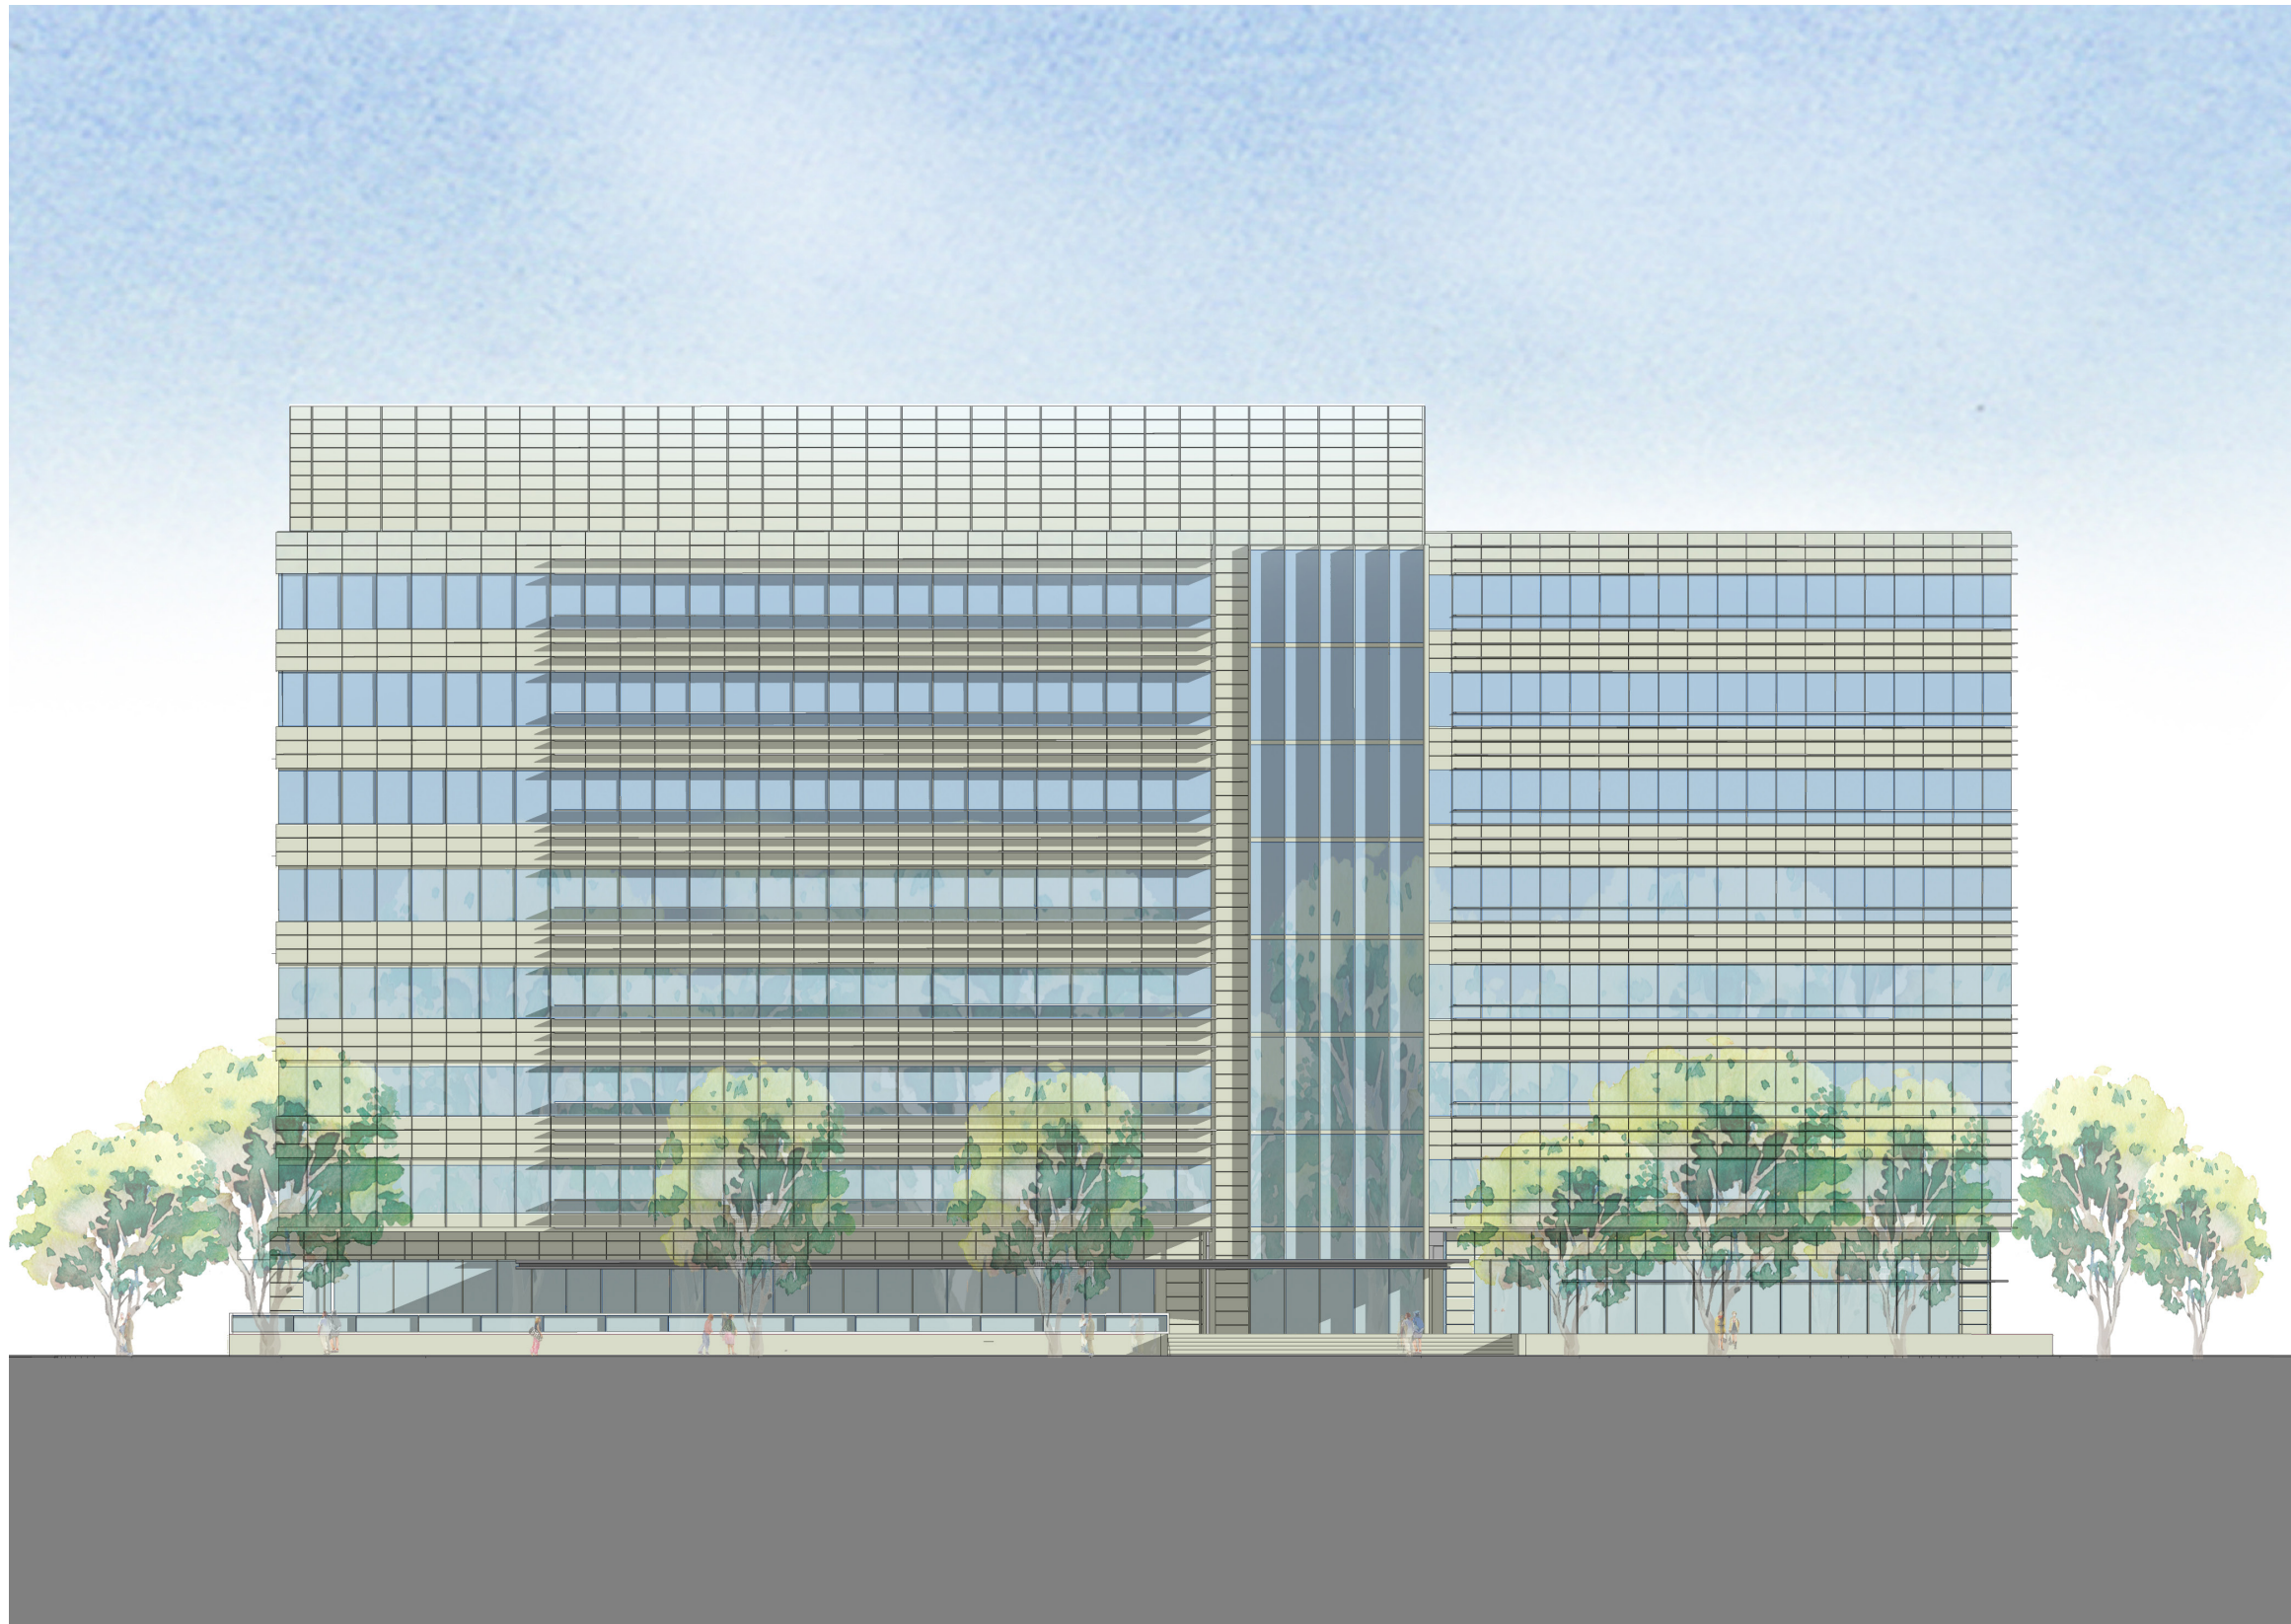

NORTH ELEVATION BUILDING A



WEST ELEVATION BUILDING A



VIEW FROM LITTLE PATUXENT AND BROKENLAND PARKWAY



SCREEN WALL ELEVATION