


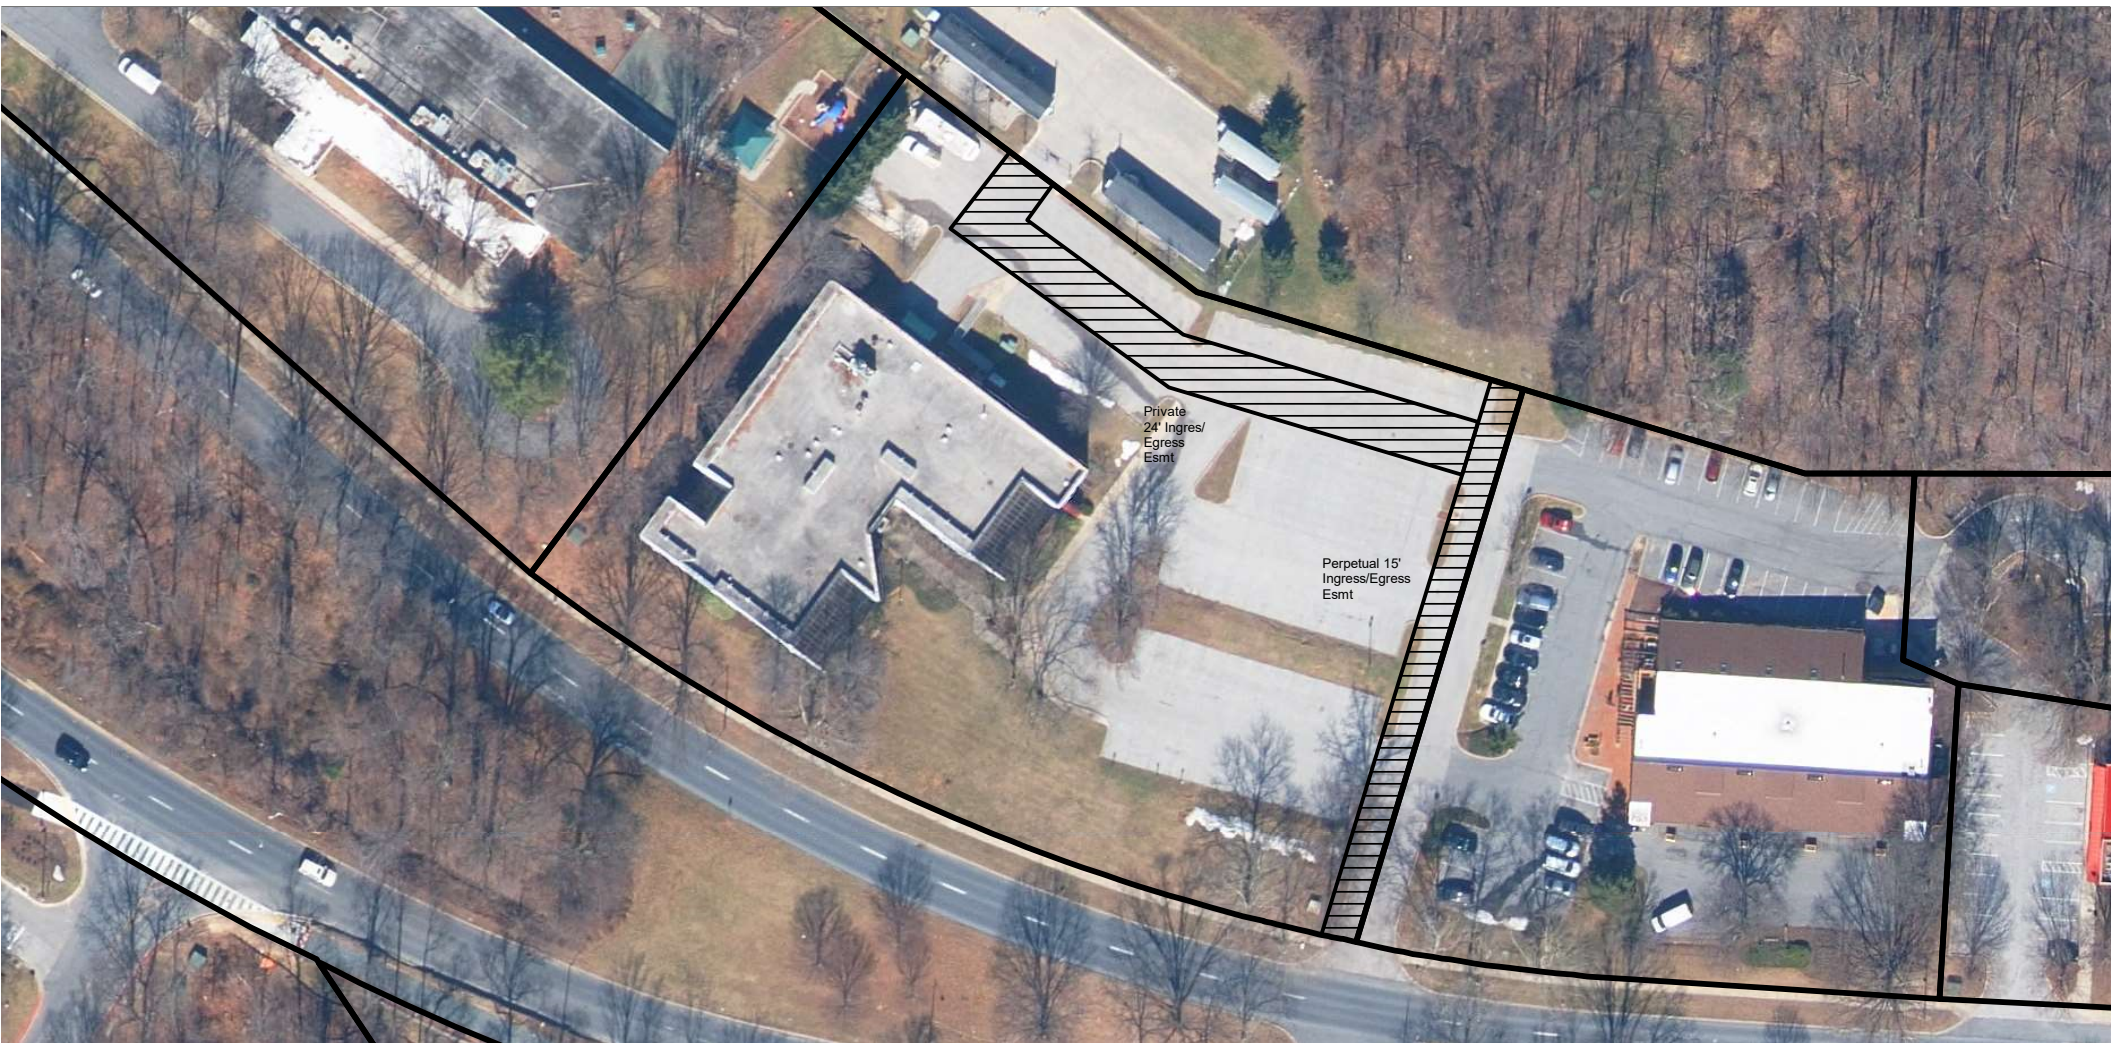

Private
24' Ingress/
Egress
Esmt

Perpetual 15'
Ingress/Egress
Esmt