


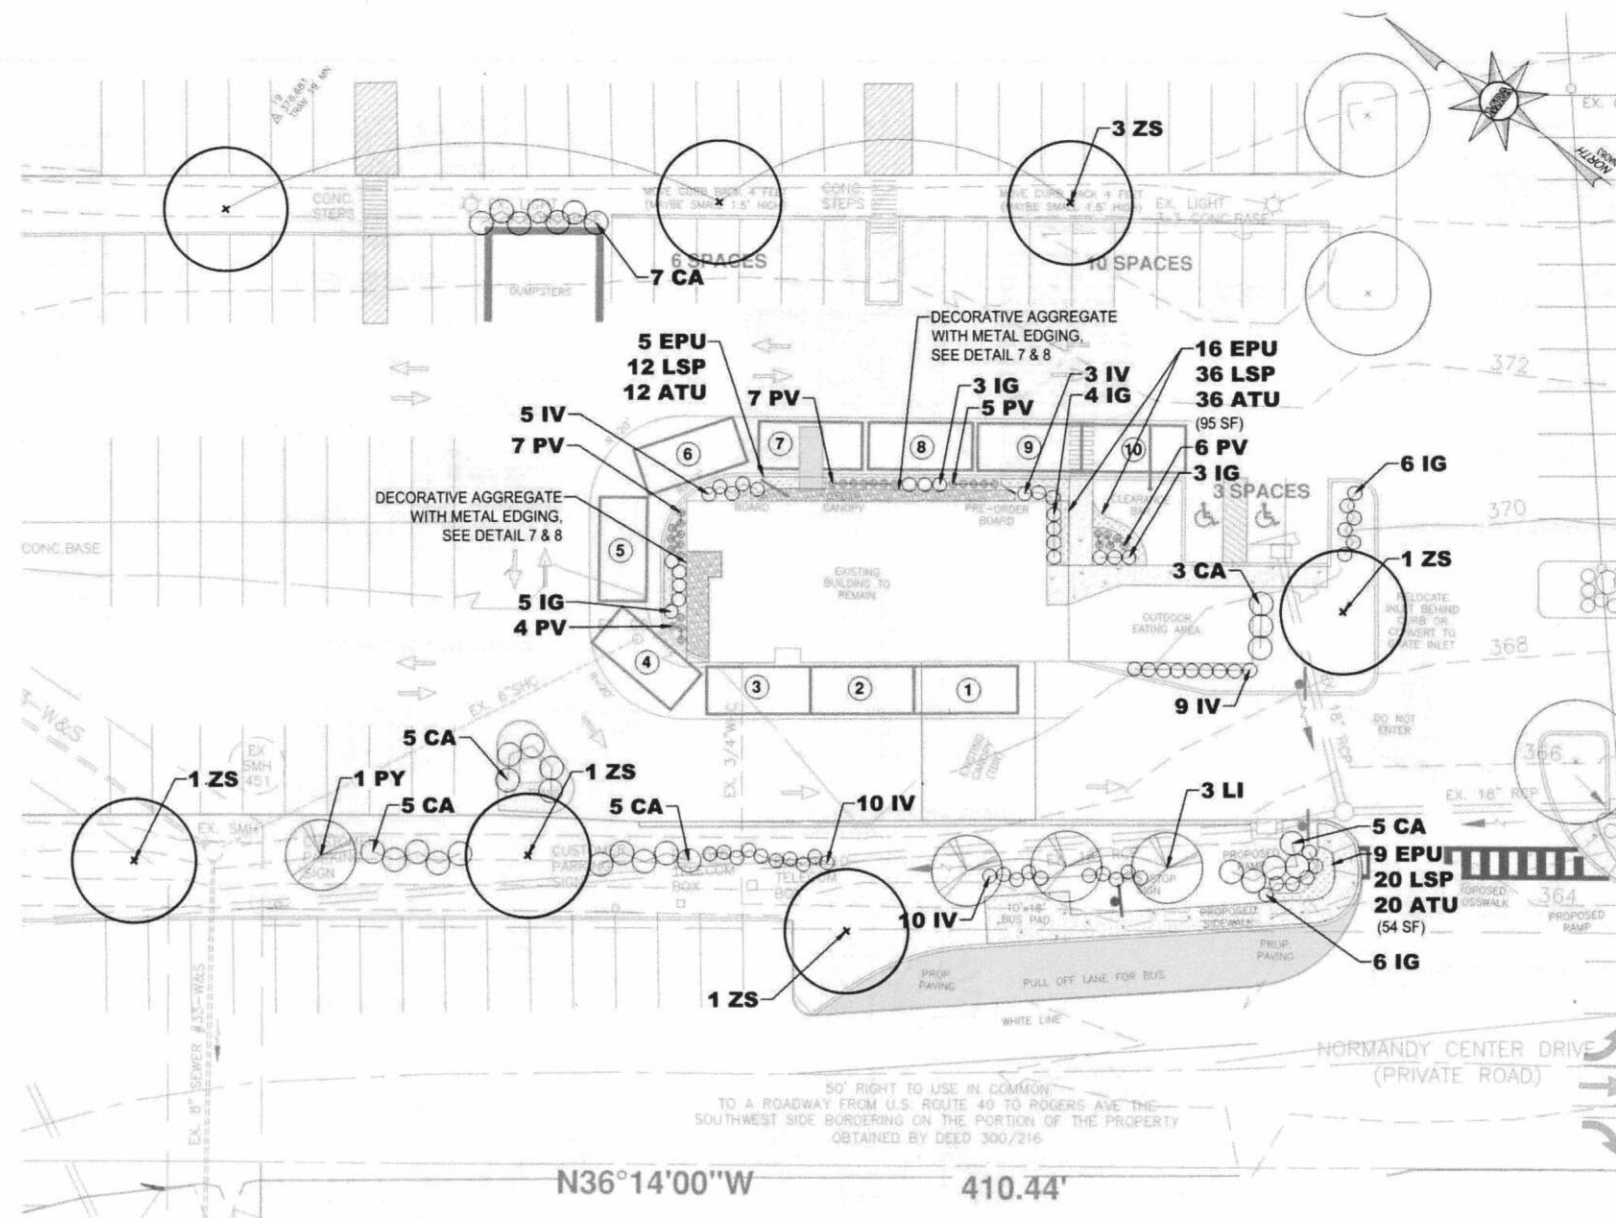

PROPOSED PLANTING PLAN

1' = 20'

SHADE TREES

QTY.	KEY	BOTANICAL NAME	COMMON NAME	SIZE	ROOT	
7	ZS	<i>Zeakova serrata</i> 'Green Vase'	Green Vase Zeakova	2 1/2"-3" cal.	B&B	AS SHOWN

ORNAMENTAL TREES

QTY.	KEY	BOTANICAL NAME	COMMON NAME	SIZE	ROOT	
3	LI	<i>Lagerstroemia 'Natchez'</i>	Natchez Crape Myrtle	10-12" ht.	B&B	AS SHOWN
1	PV	<i>Prunus x yedoensis</i>	Yoshino Cherry	6-7" ht.	B&B	AS SHOWN

SHURBS

QTY.	KEY	BOTANICAL NAME	COMMON NAME	SIZE	ROOT	
30	CA	<i>cornus alba</i> 'Sibirica'	Red Twig Dogwood	24"-36" ht.	#5	AS SHOWN
27	IG	<i>Ilex glabra</i> 'Shamrock'	Shamrock Inkberry Holly	18"-24" ht.	#4	AS SHOWN
37	IV	<i>Ilex verticillata</i>	Common Winterberry	18"-24" ht.	#4	AS SHOWN

PERENNIALS

QTY.	KEY	BOTANICAL NAME	COMMON NAME	SIZE	ROOT	
68	ATU	<i>Asclepias tuberosa</i>	Butterfly Weed	8"-12" ht.	LP50	12" O.C.
30	EPU	<i>Echinacea purpurea</i>	Purple Coneflower	12"-15" ht.	#1	18" O.C.
68	LSP	<i>Liatris spicata</i>	Blazing Star	8"-12" ht.	#SP4	12" O.C.
29	PV	<i>Panicum virgatum</i>	Switch Grass	12"-15" ht.	#1	AS SHOWN

MORRIS & RITCHIE ASSOCIATES, INC.

ENGINEERS, PLANNERS, SURVEYORS AND LANDSCAPE ARCHITECTS

1414 KEY HIGHWAY
SUITE 1001
BALTIMORE, MD 21220
(410) 935-5050 / (443) 289-9628
mra@mra-inc.com

OWNER/APPLICANT:
THE NORMANDY VENTURE LIMITED PARTNERSHIP

DAVID MOKLEY
3020 CHAMPIONSHIP DRIVE
GLENWOOD, MARYLAND 21738
PHONE: 410-370-8529
dmokley1@gmail.com

NORMANDY SHOPPING CENTER

PARCEL A

TAX MAP: 18 - GRID: 19 - PARCEL: 75 ELECTION DISTRICT NO. 2, ZONED B-2-TNC
HOWARD COUNTY, MARYLAND

© CONTENTS COPYRIGHT 2019 MORRIS & RITCHIE ASSOCIATES, INC.

NO.	REVISION	DATE
16713	1"=20'	1/3/2020

SHEET TITLE

LANDSCAPE PLAN

SHEET NUMBER

LP-1

1 OF 2
SDP-XX-XXX

NORMANDY SHOPPING CENTER PAD BUILDING
8460 BALTIMORE NATIONAL PIKE, ELICOTT CITY
NORMANDY VENTURES LLC