



HOWARD COUNTY HISTORIC PRESERVATION COMMISSION

ELlicott City Historic District ■ LAWYERS HILL Historic District

3430 Court House Drive ■ Ellicott City, Maryland 21043

Administered by the Department of Planning and Zoning

www.howardcountymd.gov

410-313-2350

FAX 410-313-3467

TDD 410-313-2323


**HPC EXECUTIVE SECRETARY
HISTORIC PROPERTY TAX CREDIT PRE-APPROVAL**

APPLICANT INFORMATION:	PROPERTY INFORMATION:
Amber Georgieff 3786 Old Columbia Pike Ellicott City, MD 21043	Property Address: 3786 Old Columbia Pike
	MA Case Number: MA-17-16
	Property Information: Map 251, Parcel 129

OWNER INFORMATION:	HISTORIC DESIGNATION INFORMATION
Amber Georgieff 3786 Old Columbia Pike Ellicott City, MD 21043	Ellicott City Historic District <input checked="" type="checkbox"/>
	Lawyers Hill Historic District <input type="checkbox"/>
	Historic Sites Inventory #: HO-307

PROPOSED WORK:
Grind out existing mortar where needed and repoint mortar on granite house as needed. The house is a duplex, so there are granite walls on the front, rear and one side. All materials used will be the same type as the original and the mortar color will remain the same.

COMPLIANCE WITH COUNTY CODE SECTION 20.112 FOR TAX CREDIT PRE-APPROVAL:
The Executive Secretary has determined that the proposed roof replacement and gutter work/cleaning is eligible for historic property tax credits and is consistent with the County Code as referenced below.
1) The repair or replacement of exterior features of the structure;
2) Work that is necessary to maintain the physical integrity of the structure with regard to safety, durability, or weatherproofing;
3) Maintenance of the exterior of the structure, including routine maintenance as defined in section 16.601 of the County Code.

Date Posted to HPC Website:	Executive Secretary Signature
4/5/17	 4/5/17 Beth Burgess, Executive Secretary Date Historic Preservation Commission

COMBINED APPLICATION FOR APPROVAL

HISTORIC PRESERVATION COMMISSION, FAÇADE IMPROVEMENT PROGRAM AND TAX CREDIT PRE-APPROVAL APPLICATIONS FOR APPROVAL

SUBMIT 10 COPIES of this application package, including all supporting materials required on pages 2-3 of this application to Howard County Department of Planning and Zoning. Applications must be received no later than 5:00 pm 22 days prior to the meeting. Applications can be submitted via mail, but may result in missing the deadline. Applications are not accepted via email or fax.

Address: 3430 Court House Drive, Ellicott City, MD 21043

Meeting Information

The Historic Preservation Commission (HPC) meets at 7:00 pm generally on the first Thursday of each month at 3430 Court House Dr., Ellicott City, MD. Emergency meetings are being scheduled, please check the website.

Questions

Please contact Samantha Holmes, Historic Preservation Planner at 410-313-4428 or sholmes@howardcountymd.gov.

FOR STAFF USE ONLY
Application #: MA-17-16
FIP - 17-04
Meeting Date: posted online
Date Received:
RECEIVED
MAR 17 2017

PROPERTY INFORMATION

Address of Subject Property: 3786 Old CUMBERTA PIKE, ELlicOTT CITY, MD 21043

Name of Property Owner: AMBER GEORGEFF

Tax Account Number: (Customer #) 362558

Map yes - see attached Parcel ID# 02230550

Is this property listed on the Howard County Historic Sites Inventory? Y N #HO- 307
David Meyer's house

Please list all current businesses or number of apartment units in the building:
ONE SINGLE - FAMILY HOME

Historic District (please check): Ellicott City Local Historic District Lawyers Hill Local Historic District

APPLICANT INFORMATION

Name of Applicant (please only provide one name for contact purposes): AMBER GEORGEFF

Mailing address: 3786 Old CUMBERTA PIKE, ELlicOTT CITY, MD 21043

Phone No. (W) 443-600-5212 (H) see (w)

Email: amber@blackrocket.com Contact Preference: Either (w) or email is fine

Part 1: General Application for Certificate of Approval

ALL APPLICATIONS MUST INCLUDE: The information required in this checklist must be provided or the application will be incomplete and may be rejected for consideration by the Commission. Please check each box below to confirm you have provided this information.

- Labeled, color photographs of existing property conditions, printed on 8.5x11 paper, no more than two images per page. Do not submit individual 4x6 photographs.
- A detailed description of the proposed work (see below or provide separate sheet of paper if needed).
- Product specification sheets/photographs of product that clearly shows materials, colors, and dimensions. *N/A - Product will be replaced (same)*
- Plot plan of property, site plans, or elevations (as applicable to proposal; but required for any new construction). *(same)*
- For new construction or major alteration: elevation drawings of proposed structure indicating dimensions, design, height, color, and materials. Product spec sheets are required for all new elements. *N/A*
- A completed Part 2 of this application (page 4-5). Application may be rejected if not complete. If Part 2 is not suitable for your project, please type up a detailed explanation on a separate piece of paper.
- I have read the Ellicott City or Lawyers Hill Design Guidelines and find my proposal complies with the recommendations in the Guidelines.

DESCRIPTION OF PROPOSAL: For complex applications, please provide write up on a separate sheet of paper to best organize proposed work. Continue to Part 2 (page 4-5) to complete required checklists.

I AM APPLYING FOR APPROVAL TO REPOINT THE GRANITE STONES ON THE FACADE OF MY HISTORIC HOME. I WOULD LIKE TO COMMISSION WORK TO REPOINT THE FRONT, SIDE & BACK OF MY PROPERTY AS ALL SIDES FACE PUBLIC VIEW. THE FRONT FACES MAIN STREET TRAFFIC (FOOT & VEHICLE) ON OLD COLUMBIA PKE. THE SIDE FACES THE SAME TRAFFIC AS THE FRONT. THE BACK GRANITE FACES / OVERLOOKS LOT D AND ALL OUR DAILY VISITORS TO TOWN. ALL MATERIALS USED WILL BE SAME TYPE AS ORIGINAL. ~~THE~~ IDEALLY THIS WORK WOULD BE COMPLETED IN THE EARLY SPRING, 2017.

NO CHANGE TO COLOR, DIMENSION, RAW MATERIAL

Part 2: General Application for Certificate of Approval Checklist

TYPE OF ALTERATION: Please check the appropriate box for the proposed work and fill in required blanks. Specs sheets and photos must be provided or the application may be considered incomplete and rejected for consideration by the Commission.

DOORS AND STORMS DOORS: Refer to page 35 of the Ellicott City Guidelines and pages 26-29 of the Lawyers Hill Guidelines.

Existing Type: _____

Proposed Type: _____

Existing Color: _____

Proposed Color: _____

Existing Material: _____

Proposed Material: _____

Additional Info Included: Yes No

Specs/Photos Included: Yes No

Is this item being repaired? Yes No

Is this item being replaced? Yes No

I seek tax credit pre-approval for this item.

I seek Façade Improvement Funds for this item.

WINDOWS: Refer to page 38 of the Ellicott City Guidelines and page 26 of the Lawyers Hill Guidelines.

Existing Material: _____

Proposed Material: _____

Existing Color: _____

Proposed Color: _____

Existing Sash Arrangement: _____

Proposed Sash Arrangement: _____

Additional Info Included: Yes No

Specs/Photos Included: Yes No

Is this item being repaired? Yes No

Is this item being replaced? Yes No

I seek tax credit pre-approval for this item.

I seek Façade Improvement Funds for this item.

WALLS/SIDING: Refer to pages 25-30 of the Ellicott City Guidelines and pages 21-24 of the Lawyers Hill Guidelines.

Existing Material: GRANITE & MORTAR

Proposed Material: SAME AS EXISTING

Existing Color: SHADES OF GRAY

Proposed Color: SAME AS EXISTING

Additional Info Included: Yes No

Specs/Photos Included: Yes No

Is this item being repaired? Yes No

Is this item being replaced? Yes No

I seek tax credit pre-approval for this item.

I seek Façade Improvement Funds for this item.

PAINTING: Refer to page 50 of the Ellicott City Guidelines.

Existing Color: _____

Proposed Color: _____

Paint Chip Included: Yes No

Area(s) to be painted: _____

Additional Info Included: Yes No

I seek tax credit pre-approval for this item.

I seek Façade Improvement Funds for this item.

Part 2: General Application for Certificate of Approval Checklist

TYPE OF ALTERATION: Please check the appropriate box for the proposed work and fill in required blanks

ROOF: Refer to page 31 of the Ellicott City Guidelines.

Existing Material: _____

Proposed Material: _____

Existing Color: _____

Proposed Color: _____

Additional Info Included: Yes No

Specs/Photos Included: Yes No

Is this item being repaired? Yes No

Is this item being replaced? Yes No

I seek tax credit pre-approval for this item.

I seek Façade Improvement Funds for this item
(only porch roofs/storefront window roofs qualify).

SHUTTERS: Refer to page 42 of the Ellicott City Guidelines.

Existing Type: _____

Proposed Type: _____

Existing Color: _____

Proposed Color: _____

Existing Material: _____

Proposed Material: _____

Additional Info Included: Yes No

Specs/Photos Included: Yes No

Is this item being repaired? Yes No

Is this item being replaced? Yes No

I seek tax credit pre-approval for this item.

I seek Façade Improvement Funds for this item.

OTHER (such as lighting, railings, other repairs, tree removal, etc. Please explain in detail): Refer to applicable Guidelines. For signs please use separate Sign Application. Please attach additional pages as necessary or write up separate document.

Description: _____

Specs/Photos Included: Yes No

Additional Info Included: Yes No

Is this item being repaired? Yes No

Is this item being replaced? Yes No

I seek tax credit pre-approval for this item.

I seek Façade Improvement Funds for this item.

PLEASE SUBMIT ADDITIONAL PAGES AS NECESSARY. You may create your own document if it better explains the project, be sure to include details such as materials and colors for all existing/previously existing and proposed features.

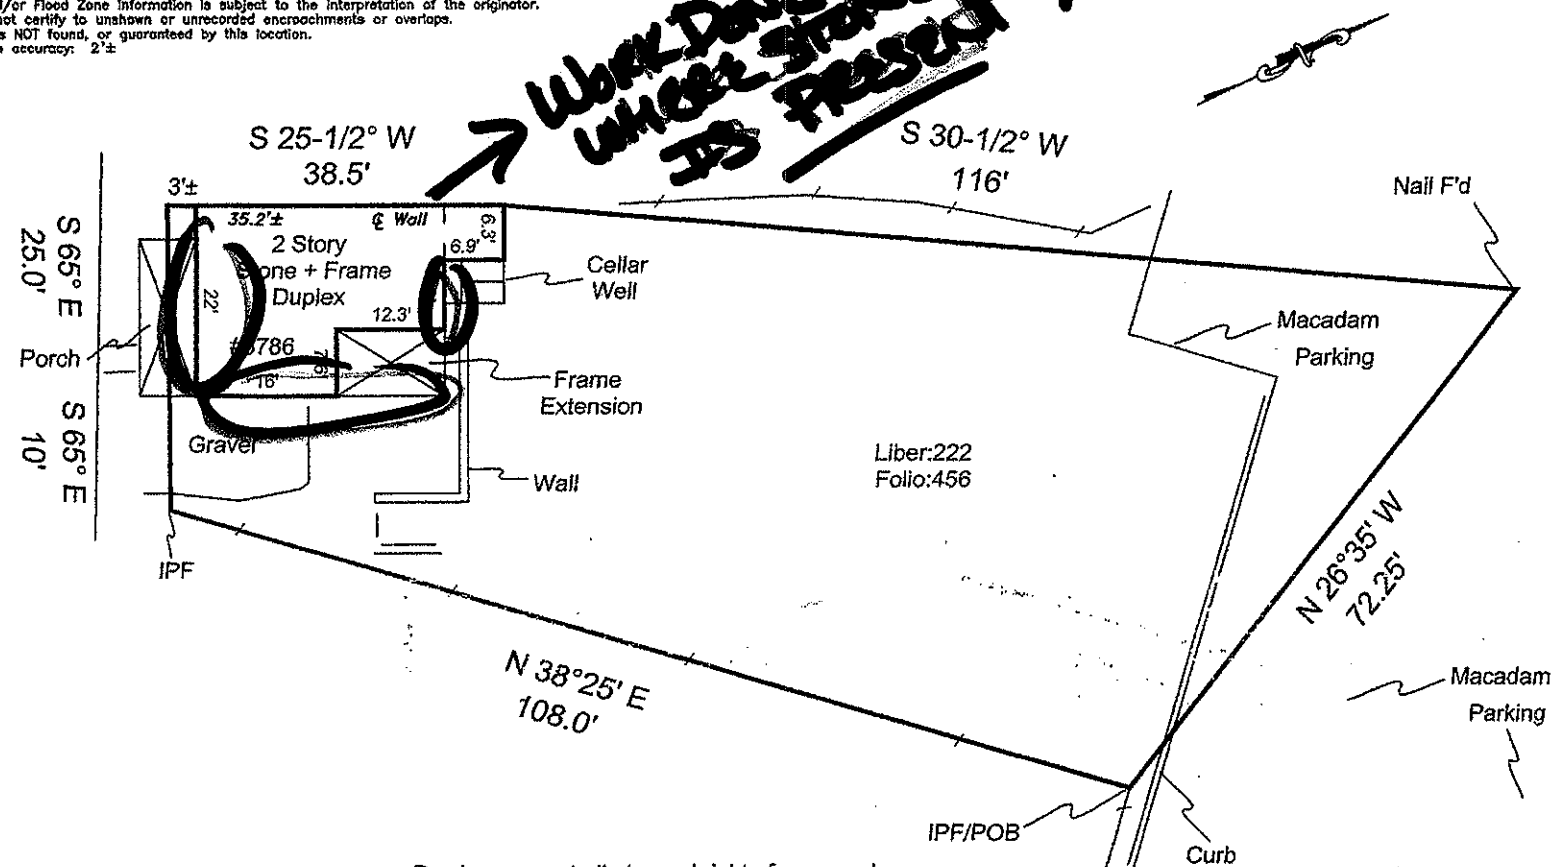
See Photos

NOTES:

- 1) S.R.L. Information, if shown, was obtained from existing record plat or local agencies and is not guaranteed by NTT, Inc.
- 2) Building line and/or Flood Zone information is subject to the interpretation of the originator.
- 3) NTT, Inc. does not certify to unshown or unrecorded encroachments or overlaps.
- 4) Property markers NOT found, or guaranteed by this location.
- 5) Setback distance accuracy: 2'±

**WORK DONE
WHEEL STONE
IS PRESENT**

Old Columbia Pike



Subject property is shown in Zone C on the FIRM Map of Howard County, Maryland on Community Panel Number 2400440024B, Effective 12-4-86

Porch appears to lie in road right of way as shown. Legal description fails to 'close' by 9'±.
Macadam parking appears to encroach into the subject property.


This is to certify that I have surveyed the property shown hereon, being known as 3786 OLD COLUMBIA PIKE as described by metes and bounds and recorded among the land records of Howard County, Maryland in Liber 222 Folio 456 for the purpose of locating the improvements thereon.

- * This plat is of benefit to the consumer only insofar as it is required by a lender or a title insurance company or its agent in connection with contemplated transfer, financing, or refinancing purposes.
- * This plat is not to be relied upon for the establishment of location of fences, garages, buildings, or other existing or future structures.
- * This plat does not provide for the accurate identification of property boundary lines, but such identification may not be required for the transfer of title or for securing financing or refinancing.



J. Carl Hudgins PLS #96
Expiration Date: 3/11/12

LOCATION DRAWING
3786 OLD COLUMBIA PIKE
ELECTION DISTRICT No. 2
HOWARD COUNTY, MARYLAND

NTT Associates, Inc.  16205 Old Frederick Rd. Mt. Airy, Maryland 21771 Phone: (410)442-2031 Fax: (410)442-1315 Website: www.nttsurveyors.com	Scale: 1"= 20'
	Date: 12-9-11
	Field By: DR
	Drawn By: DR
	Drawing # 63530TMS

FRONT OF PROPERTY - OLD COLUMBIA





SIDE
OF
PROPERTY
FACES
OLD
COLUMN
||

Back of Property -
FACES LOT D



BACK OF PROPERTY
(ZOOMED IN TO
STAKE)



Historic Property Tax Credits

1. The Howard County Historic Property Tax Credit program provides a tax credit equal to 25% of the cost of Eligible, pre-approved work. This type of tax credit may be applied to projects costing \$500 or more.
2. The property tax credit applies to the repair/replacement of exterior features of the entire building (doors, windows, siding, masonry, painting, etc). The interior only qualifies if it is to repair/replace an element that contributes to the structural stability of the building.
3. Invoices should be itemized to separate repairs to the items pre-approved from those that are not eligible for the tax credit.

Façade Improvement Program - Ellicott City only

1. This program is offered as a grant through the Maryland Department of Housing and Community Development and the Maryland Historical Trust.
2. The funding for this program only applies to the front of the building; sides and rear do not qualify.
3. While damage may have occurred to the entire building, invoices for payment should be itemized to separate the repairs to the front of the building from the remainder of construction work. Invoices that are not itemized for the front of the building will not get reimbursed.
4. Two quotes from licensed contractors are required to participate in this program. Funding will be based on the lowest of the two quotes although you can use whichever contractor you prefer.
5. The program provides up to \$10,000 in matching funds, or 50% of the cost of the work, for façade repair or restoration. Funds are available on a first come first serve basis. Approval for funding expires 6 months after HPC approval is issued.

SIGNATURE(S):

[Handwritten Signature] 2/7/17
Applicant or Authorized Agent Date Owner (if different than Applicant) Date

I hereby certify by the above signatures(s) that the information supplied herewith is correct and complete and authorizes such periodic on-site inspections by the Department of Planning and Zoning and its agents as may be necessary to review this application and any petitions filed in connection herewith and to enforce the Historic District Guidelines and other applicable laws. This right-of-entry shall continue until all administrative appeals pertaining to the property have been exhausted. I have read and understand the above terms regarding the Historic Property Tax Credit and Façade Improvement Program.

Please provide a brief description of damage to the interior of the building, not withstanding merchandise. For example, 'all interior wood floors must be replaced. Plaster or drywall walls and ceilings must be replaced.' While the County program does not provide funding for these items, we may be able to connect you with programs that can assist.

N/A

Facade Improvement Program General Conditions

It is expressly understood and agreed that the Applicant is not an agent, employee or subcontractor of Howard County Government.

It is expressly understood and agreed that the Applicant shall be solely responsible for all safety conditions and compliance with all safety regulations, building codes, building permits, HPC requirements, ordinances, and other applicable regulations.

It is expressly understood and agreed that work completed prior to the receipt of a Letter of Commitment is ineligible for funding.

It is expressly understood and agreed that the Applicant will not seek to hold Howard County Government and/or its agents, employees, officers and/or directors liable for any property damage, personal injury, or other loss relating in any way to the Façade Improvement Project.

The Applicant shall be responsible for maintaining valid and sufficient insurance coverage for property damage and personal injury relating to the Façade Improvement Project.

The applicant agrees to maintain the property and improvements, including, but not limited to, promptly removing graffiti, sweeping and shoveling in front of the property.

The applicant agrees to return a pro-rated amount of the grant money received if the improvement is removed within two years.

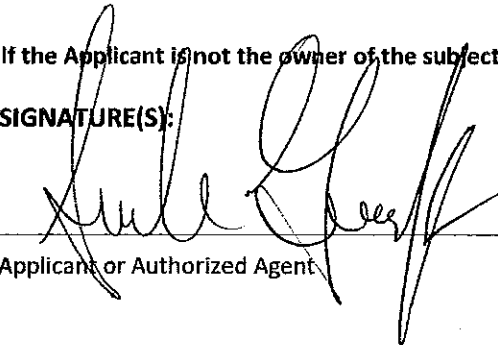
The applicant authorizes Howard County Government to promote an approved project, including, but not limited to, displaying Ellicott City Façade Improvement Program signage at the site, during and after construction, and using photographs and descriptions of the project in Partnership materials and press releases.

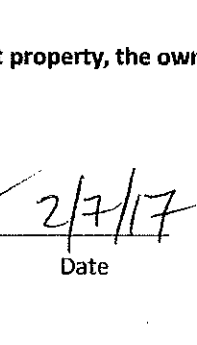
HISTORIC PRESERVATION COMMISSION GENERAL CONDITIONS:

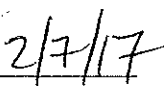
I hereby certify by the signatures(s) below that the information supplied herewith is correct and complete and authorizes such periodic on-site inspections by the Department of Planning and Zoning and its agents as may be necessary to review this application and any petitions filed in connection herewith and to enforce the Historic Preservation Guidelines and other applicable laws. This right-of-entry shall continue until all administrative appeals pertaining to the property have been exhausted.

If the Applicant is not the owner of the subject property, the owner's signature authorizing the proposed work is required .

SIGNATURE(S):

 _____
Applicant or Authorized Agent

 _____
Owner (if different than Applicant)

 _____
Date

_____ Date



PROPOSAL:

Submitted To:	Work to be Performed At:	Phone:
Amber Georgieff 3786 Old Columbia Pike Ellicott City, MD 21043 amber@blackrocket.com	Residence	443-600-5212 cell

830 Iron Rail Court
Woodbine, MD
21797

410.442.1927 office
443.520.0937 cell
410.442.1927 fax
for fax please call ahead

MHIC#128259

Petrlik Masonry, Inc. proposes to provide the labor and materials necessary to complete the following:

Scope: Point-up holes in exterior stonework as needed	
Estimate total cost of materials needed,	\$ 200.00
Sand and Type N Mortar -	Color match of mortar to be approved by Homeowner.
Labor Cost for all three side of house-	\$5500.00
Labor Cost for retaining walls	<u>\$1600.00</u>
Total	\$7300.00

All work to be performed in accordance with the drawings and specifications submitted for above work and completed in a substantial workmanlike manner. Any alteration or deviation from the plans and specifications will be executed only upon written orders for the same and will be added to or deducted from the sum quoted in this contract. All agreements contingent upon accidents or delays beyond our control. Petrlik Masonry, Inc. carries Workmen's Compensation Insurance and Liability Insurance.

MHIC regulations require the following notice:

1. Formal mediation of disputes between homeowners and contractors is available through the Commission; (www.dlcr.state.md.us/license/mhic/)
2. The Commission administers the Guaranty Fund, which may compensate homeowners for certain actual losses caused by acts or omissions of licensed contractors;
3. A homeowner may request that a contractor purchase a performance bond for additional protection against losses not covered by the Guaranty Fund.

PAYMENT TO BE MADE AS FOLLOWS:

- 1) Downpayment of \$2400.00 (Two Thousand Four Hundred Dollars), required to begin work.
- 2) Balance of \$4900.00 (Four Thousand Nine Hundred Dollars) due upon completion.

Customer Signature

David B. Petrlik Pres

David B. Petrlik, President
PETRLIK MASONRY, INC.

Date

March 10 2017

Date

ARDO

CONTRACTING, INC.

9693-G Gerwig Lane, Columbia, MD 21046
Phone (410) 290-9899, Fax (410) 290-5824
Website- www.ardoinc.com
Email- lisa@ardoinc.com
WE BUILD SATISFACTION

March 12, 2017

Amber Georgieff
3786 Old Columbia Pike
Ellicott City, MD 21043

Dear Amber,

ARDO Contracting proposes the following work:

- Grind out loose mortar where needed
- Point up as necessary the exterior stone work on the house (3 sides)
- Point up as necessary stone work on the retaining wall.
- Mortar will be closely color matched

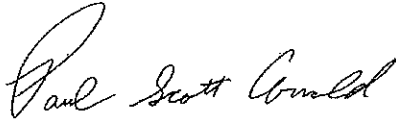
Total investment for this work is \$7,950

To get more acquainted with ARDO Contracting, please check us out on the web at:
www.ARDOinc.com

We are an award-winning contractor serving the state of Maryland since 1983. I hope that we can be your contractor for this project and any future projects.

If you are interested in ARDO Contracting Inc., performing the above work please call Lisa Swartz at
410-290-9899.

Thank you,



Paul S. Arnold
President
ARDO Contracting Inc.





