

MURRAY HILL RD

EXISTING COLUMBIA ASSOC.
SWIMMING POOL

PROPOSED BASEBALL BACKSTOP

POSSIBLE STORM WATER MANAGEMENT AREA

EXISTING SPORTS FIELD

EXISTING PEDESTRIAN PATHWAY

EXISTING FOREST

PROPOSED BASKETBALL COURT

PROPOSED PEDESTRIAN PATHWAY

PROPOSED PEDESTRIAN PATHWAY

PLAYGROUND

EXISTING
BASKETBALL
COURT
(TO BE
RELOCATED)

PROPOSED
WATER FOUNTAIN

EXISTING FOREST


PROPOSED PEDESTRIAN PATHWAY

EARLY SPRINGWAY

VOLLMERHAUSEN RD



Huntington Park

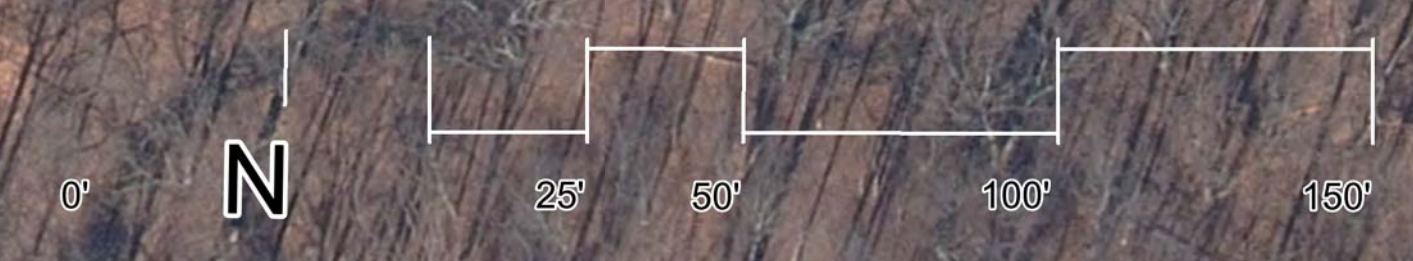

PLAN
SCALE: 1" = 50'

PARK IMPRO

HUNTINGTON PARK

COLUMBIA, HOWARD COUNTY

MARCH 2017