

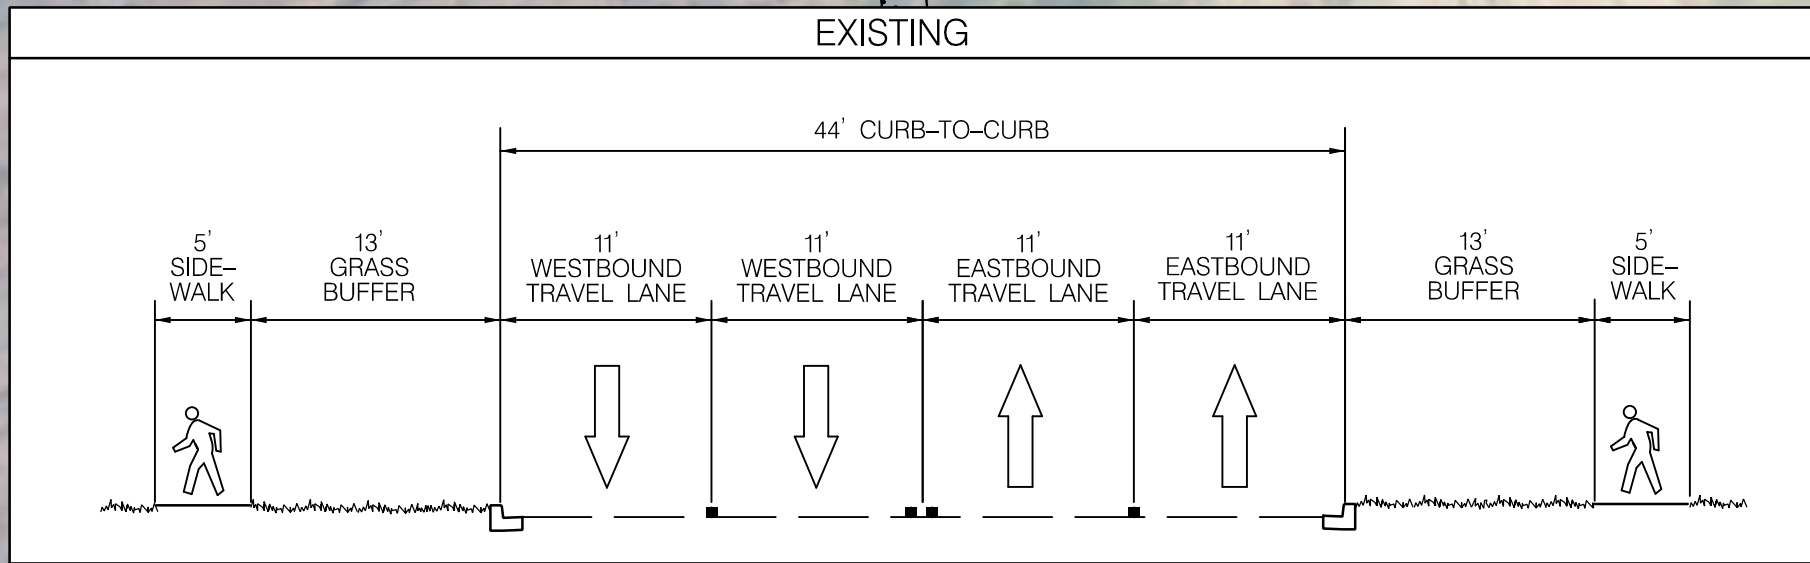
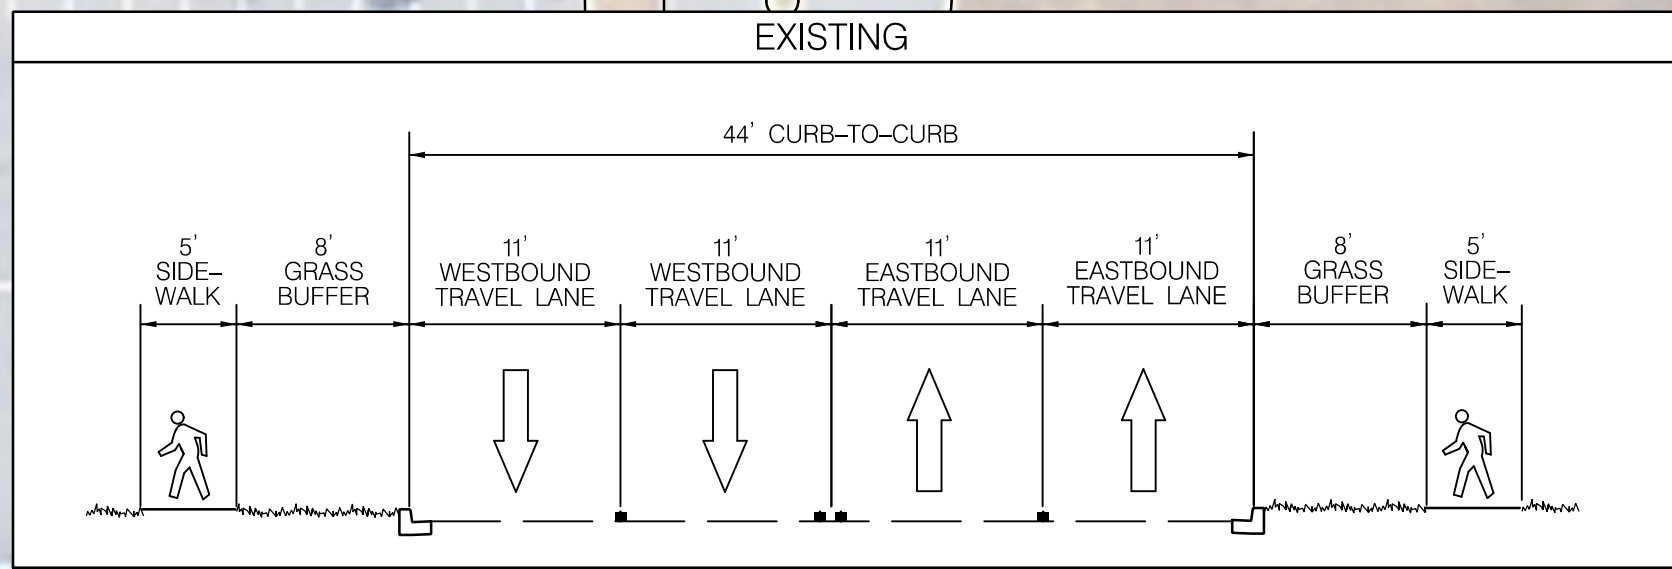


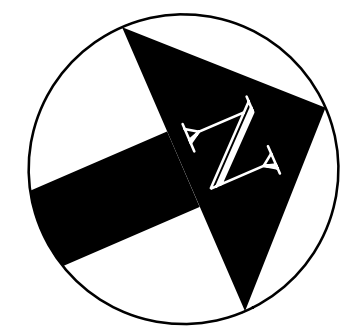





EXISTING LEGEND:	
PROPERTY LINE	---
EDGE OF PAVEMENT	----
PAVEMENT MARKINGS	----
CONCRETE SIDEWALK	=====
ASPHALT PATHWAY	=====
UTILITY POLE	+
GROUND-MOUNTED SIGN	+
COMM. CABLE MARKER SIGN	+
INLETS	■
FIRE HYDRANT	+
HANDBOX	+
SIGNAL POLE	+
PEDESTRIAN SIGNAL POLE	+
ELECTRICAL METER	+

KEY MAP

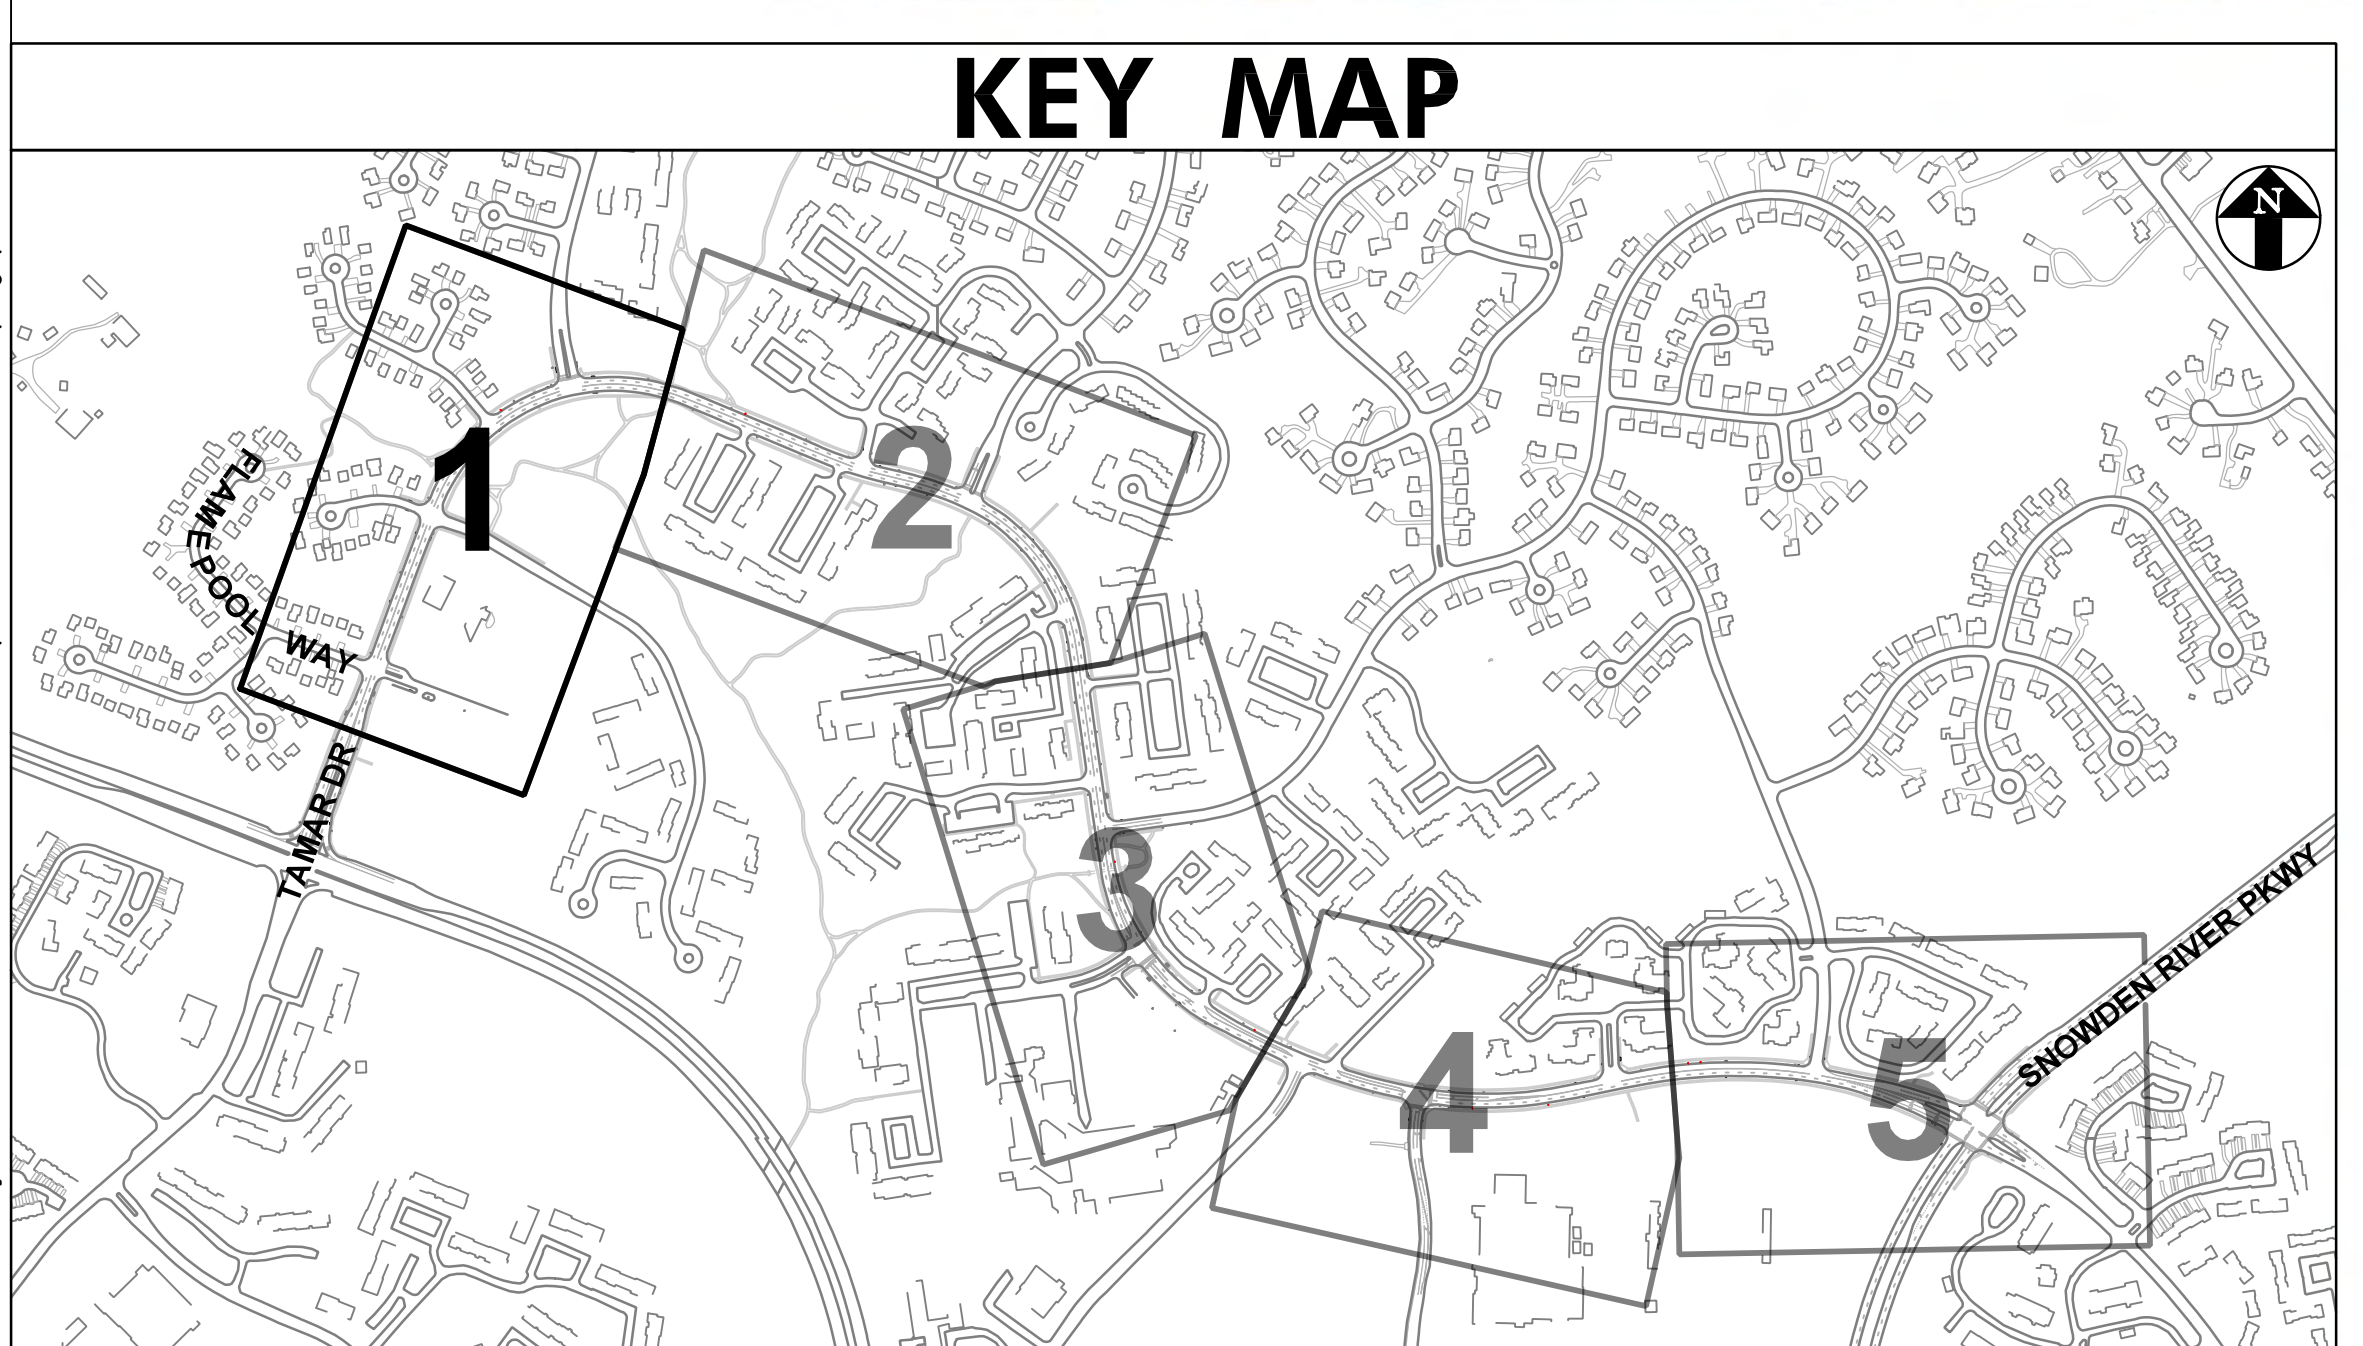


Tamar Drive: From Flamepool Way to Snowden River Parkway

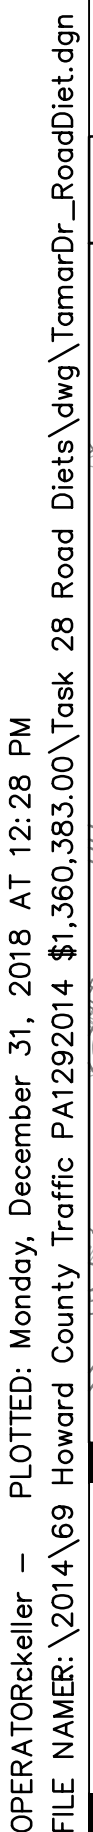

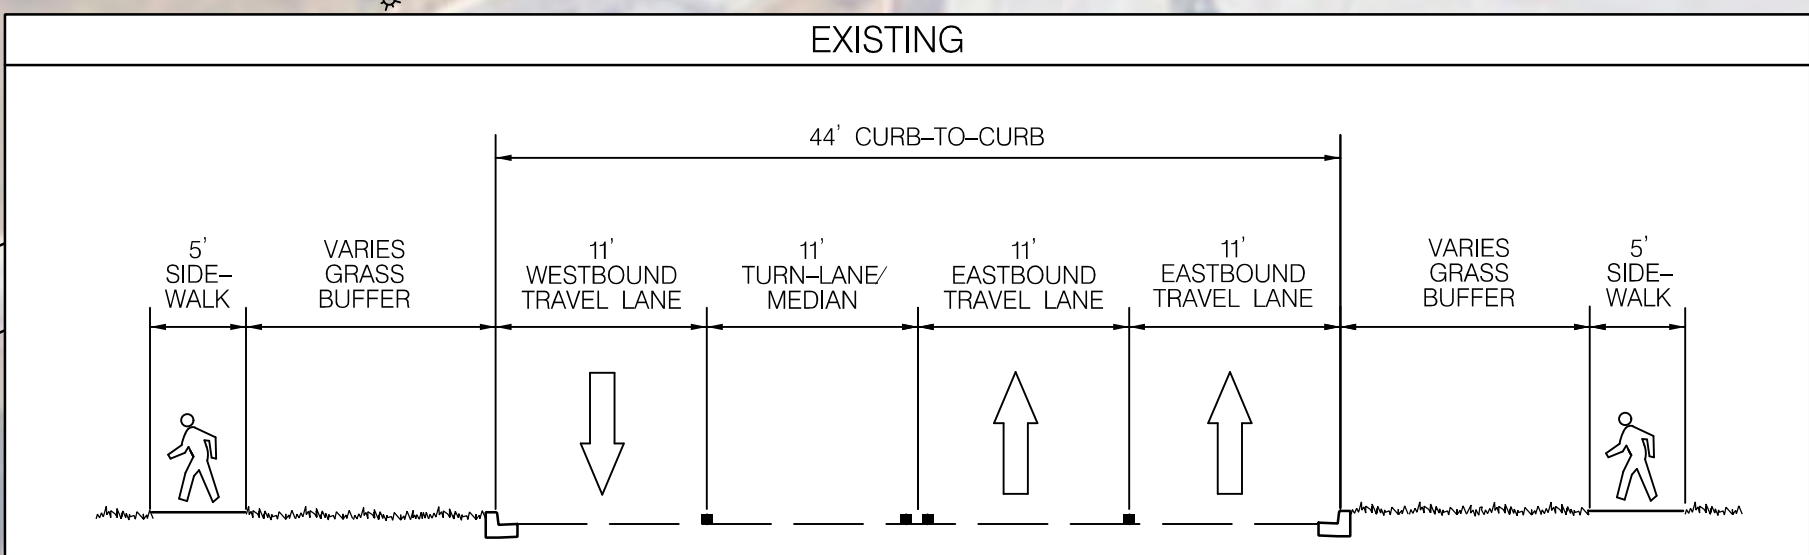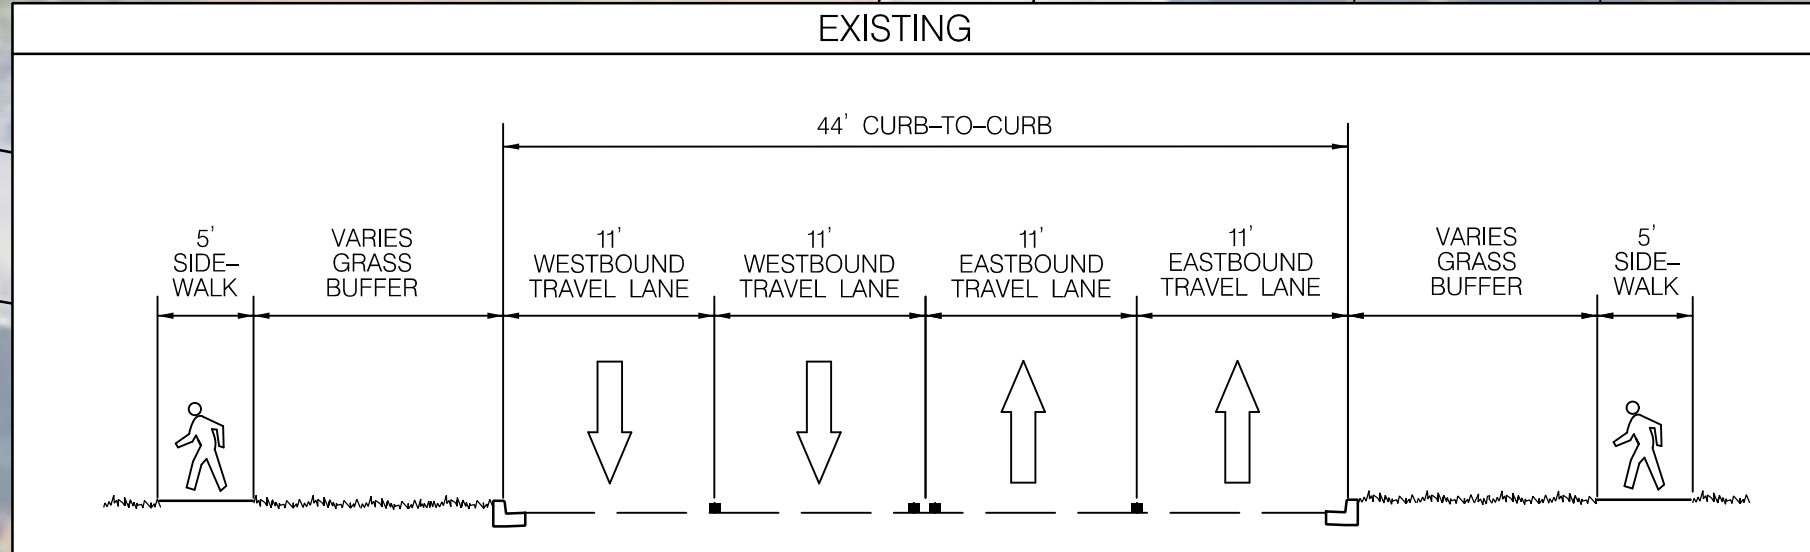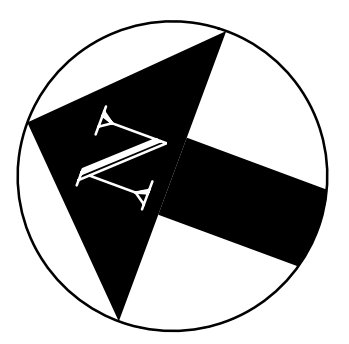




EXISTING LEGEND	
PROPERTY LINE	---
EDGE OF PAVEMENT	----
PAVEMENT MARKINGS	=====
CONCRETE SIDEWALK	[Pattern]
ASPHALT PATHWAY	[Pattern]
UTILITY POLE	+
GROUND-MOUNTED SIGN	⊙
COMM. CABLE MARKER SIGN	⬢
INLETS	■
FIRE HYDRANT	•
HANDBOX	⊞
SIGNAL POLE	⊙
PEDESTRIAN SIGNAL POLE	•
ELECTRICAL METER	•

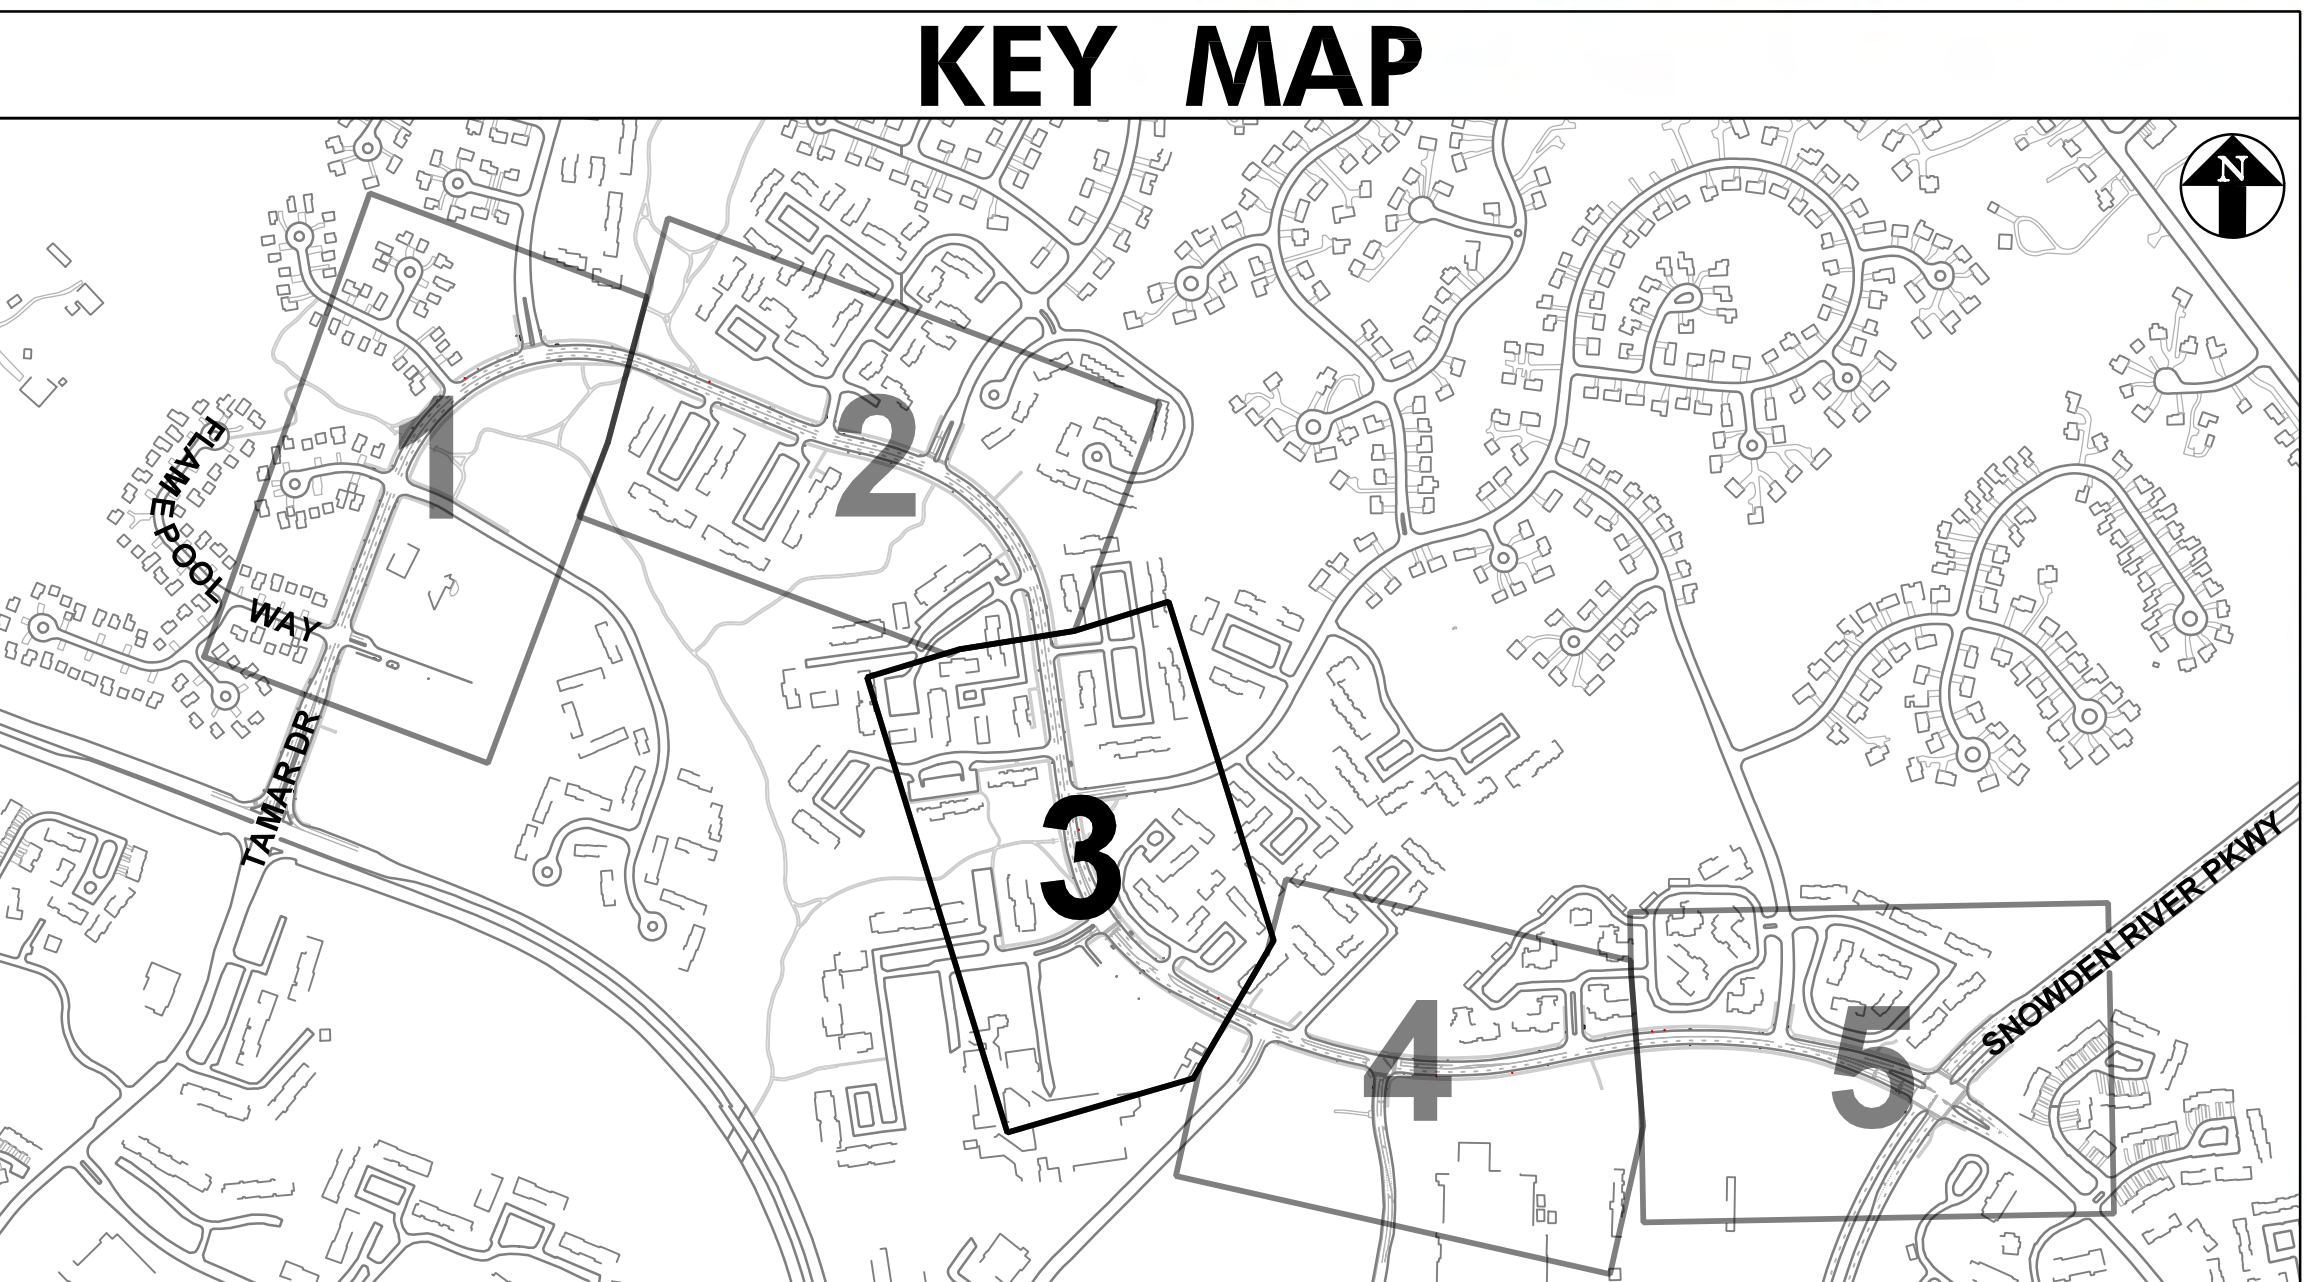

Tamar Drive: From Flamepool Way to Snowden River Parkway



OPERATOR: [Name] - PLOTTED: Monday, December 31, 2018 AT 12:29 PM
FILE NAME: [Name] - [Address] - [City] - [State] - [Zip] - [County] - [Task] - 28 Road Street View Tamar Dr - RoadView.dgn

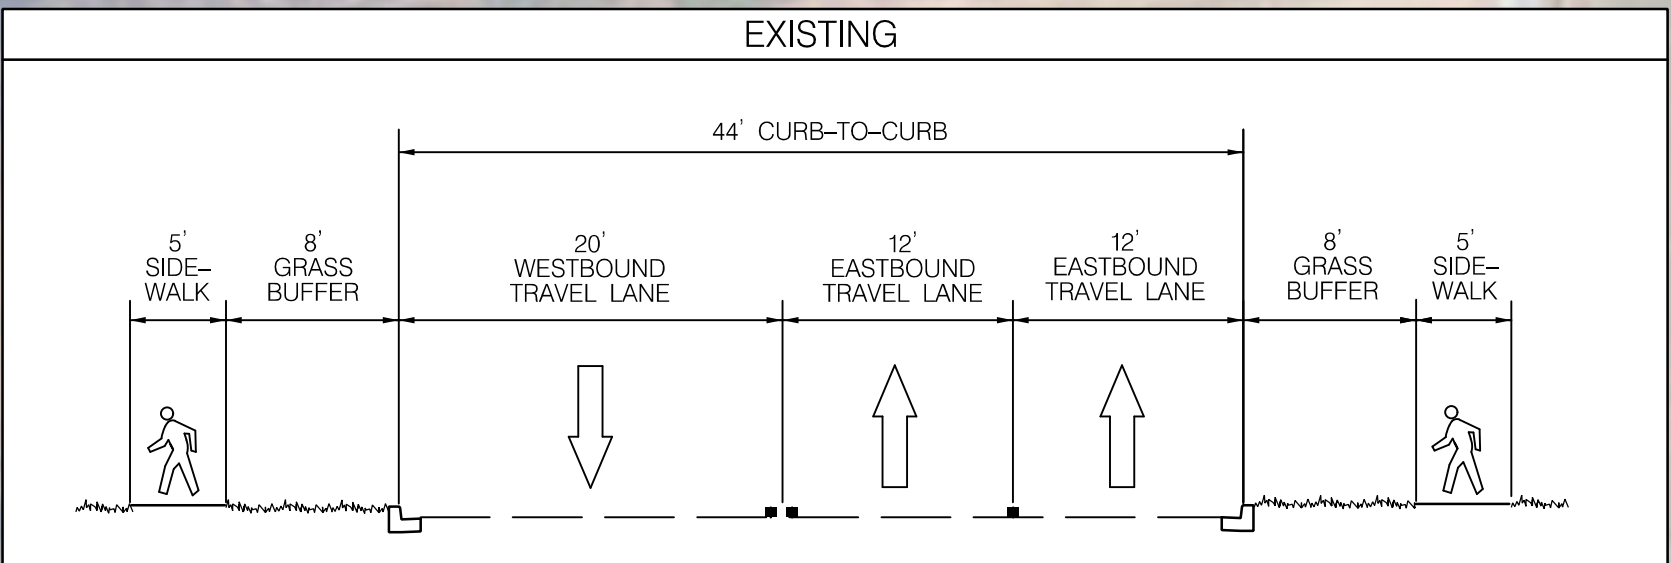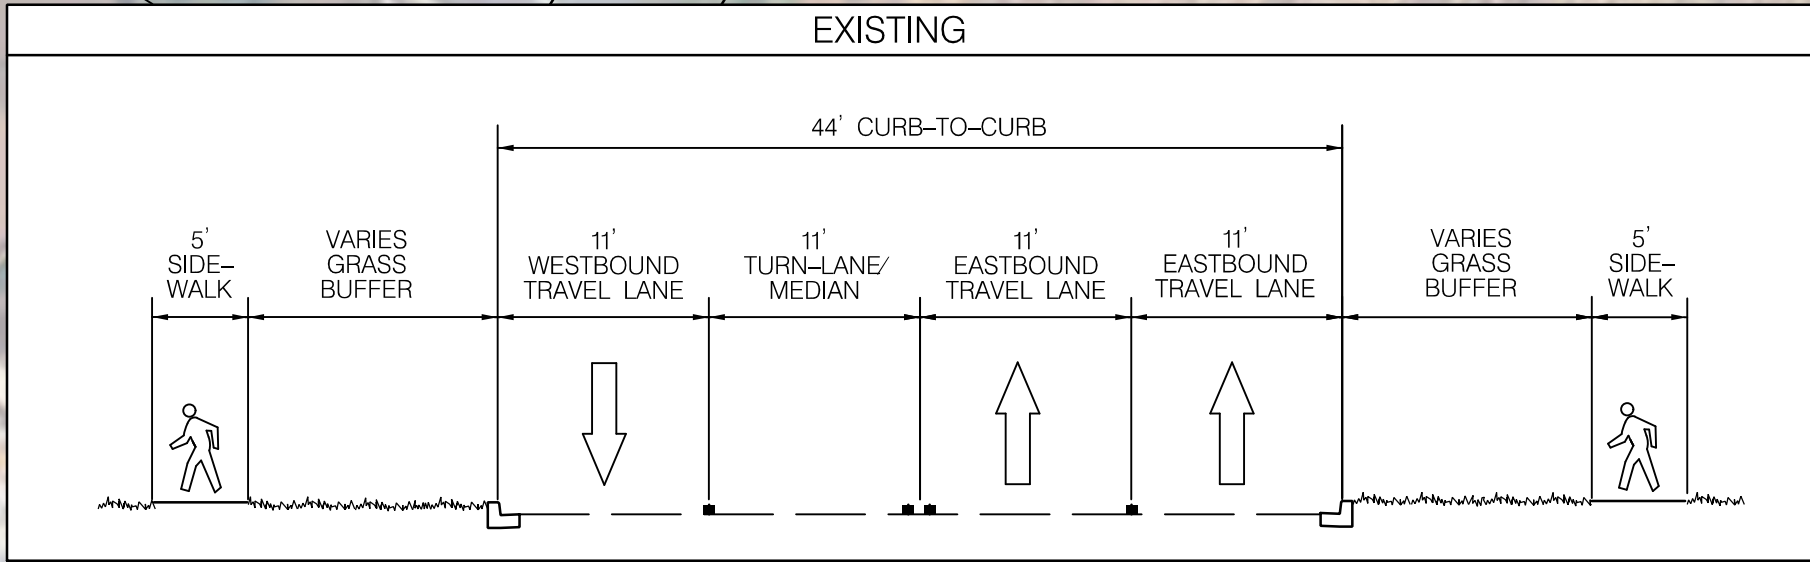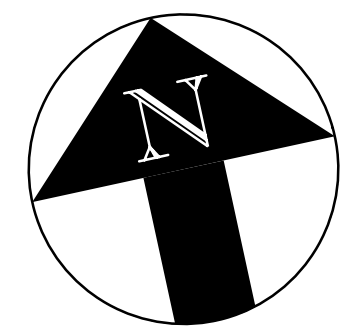



EXISTING LEGEND	
PROPERTY LINE	---
EDGE OF PAVEMENT	----
PAVEMENT MARKINGS	=====
CONCRETE SIDEWALK	[Pattern]
ASPHALT PATHWAY	[Pattern]
UTILITY POLE	+
GROUND-MOUNTED SIGN	⊕
COMM. CABLE MARKER SIGN	⊕
INLETS	■
FIRE HYDRANT	+
HANDBOX	⊕
SIGNAL POLE	⊕
PEDESTRIAN SIGNAL POLE	⊕
ELECTRICAL METER	⊕

0 30 60
SCALE: 1" = 30'


Tamar Drive: From Flamepool Way to Snowden River Parkway

KEY MAP

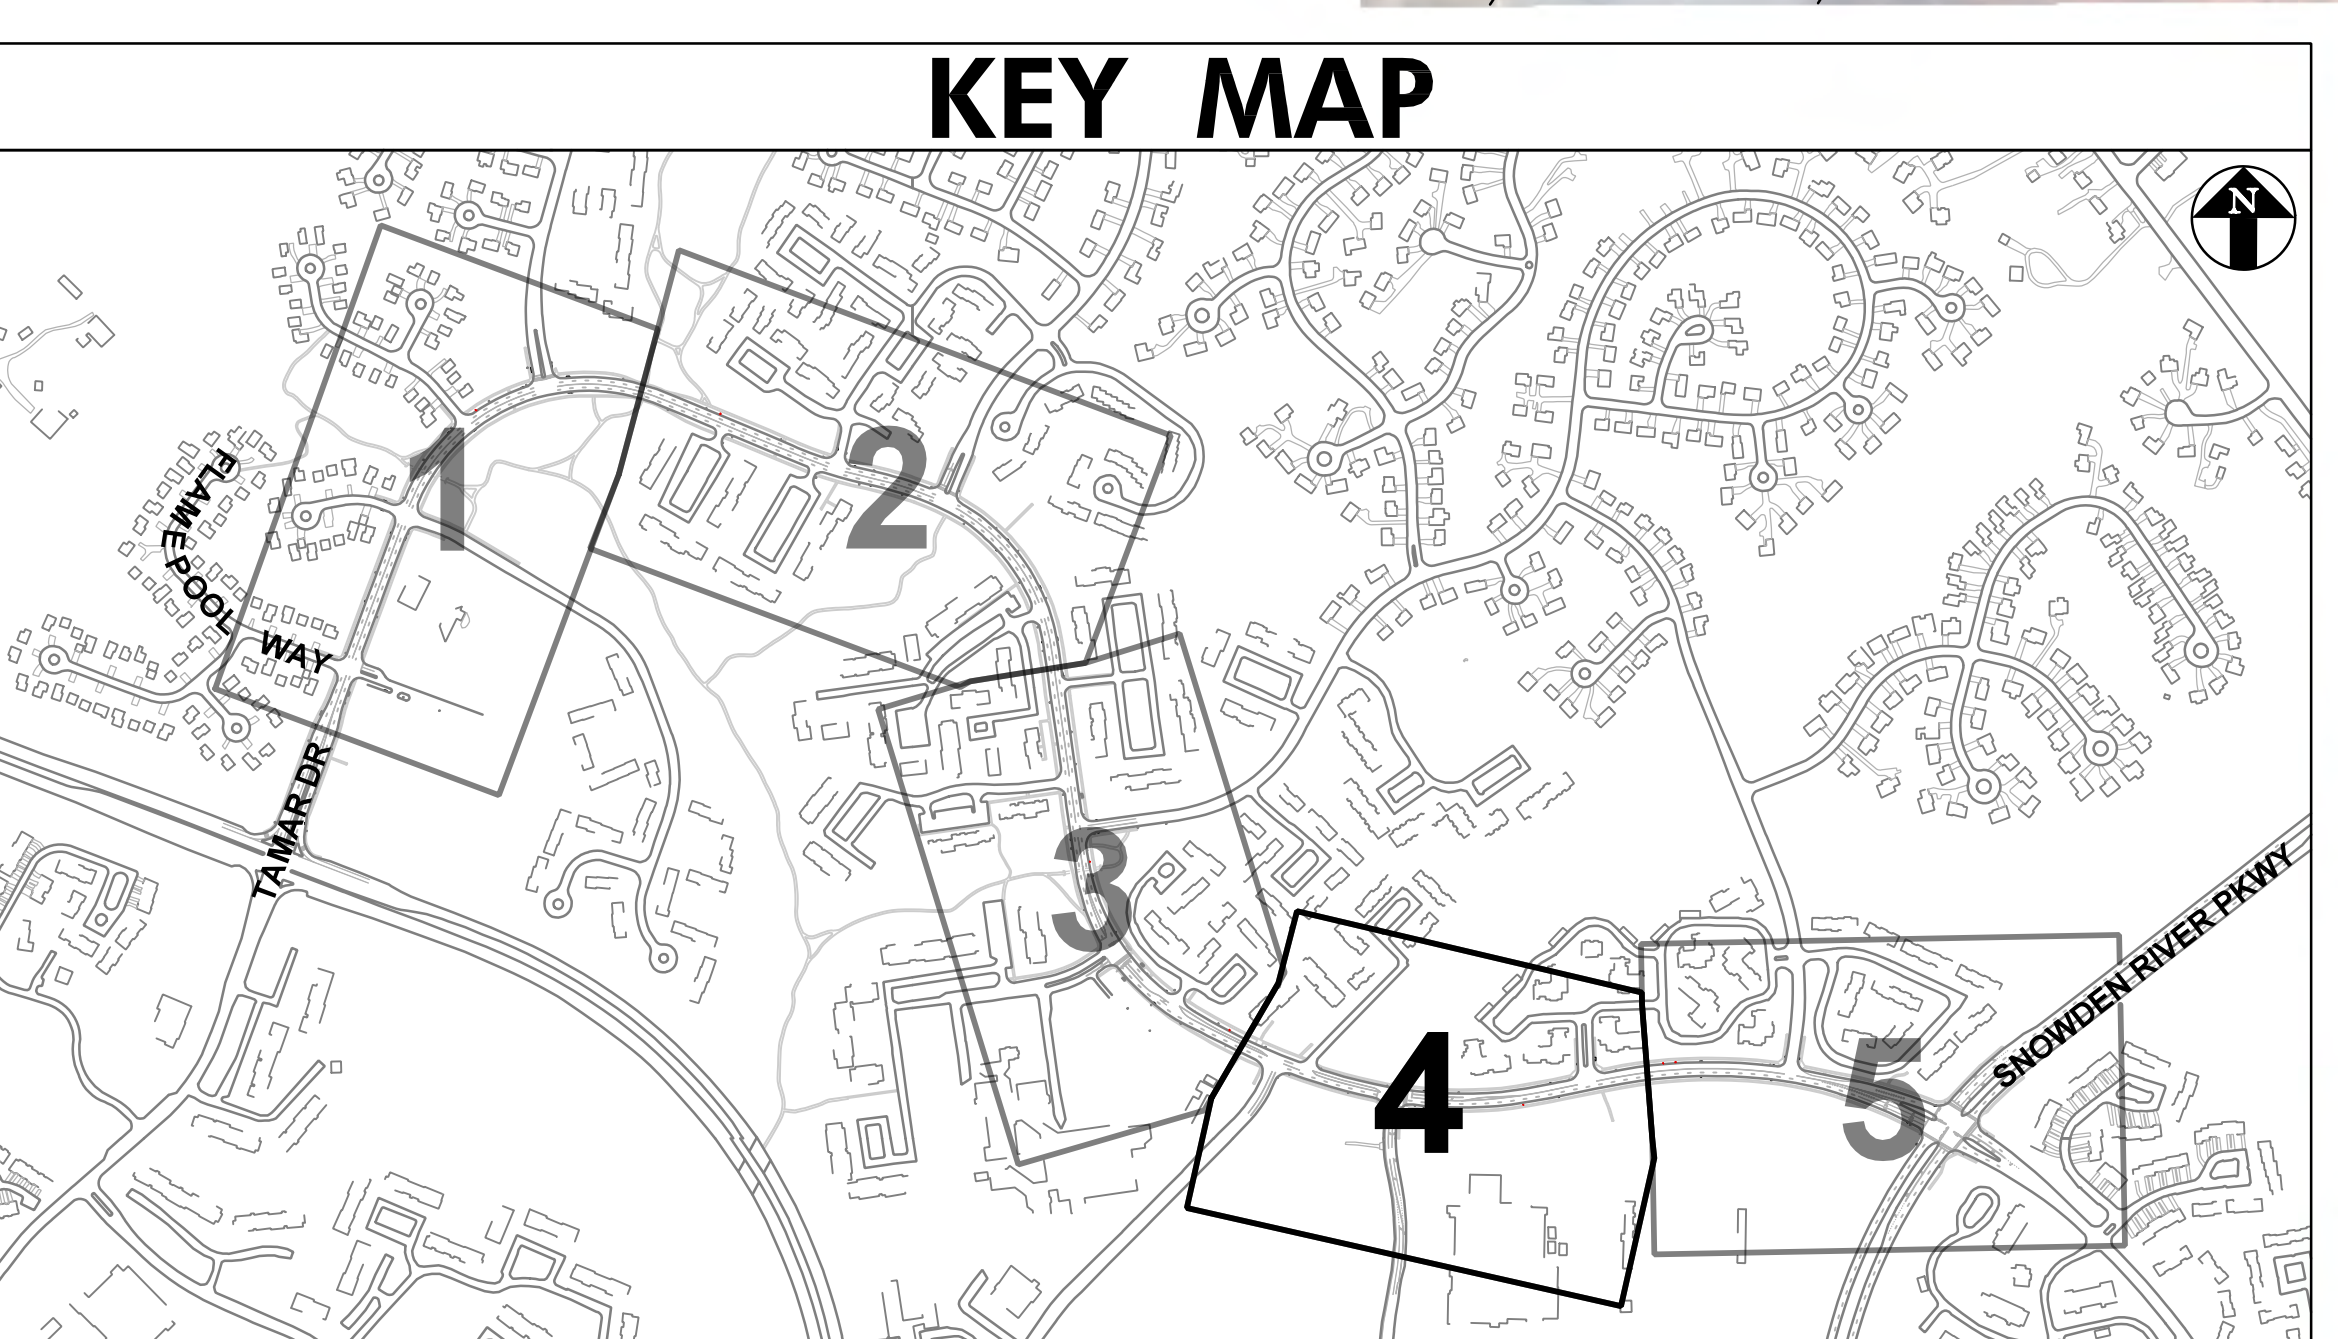

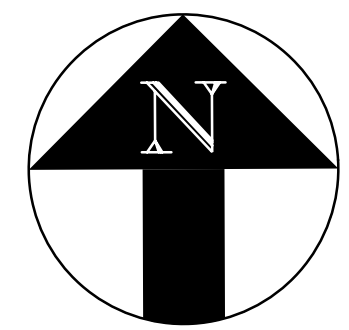

KEY MAP

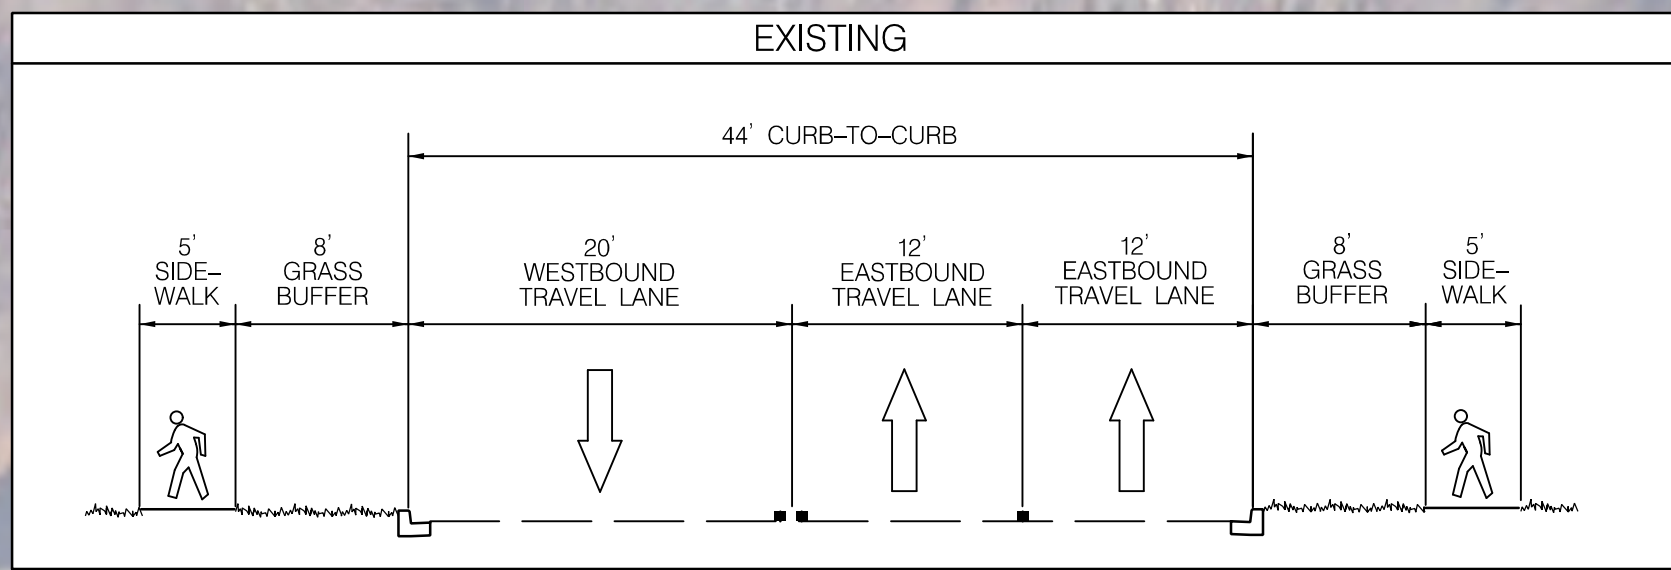

PROPERTY LINE	---
EDGE OF PAVEMENT	---
PAVEMENT MARKINGS	---
CONCRETE SIDEWALK	▬▬▬▬▬▬
ASPHALT PATHWAY	▬▬▬▬▬▬
UTILITY POLE	+
GROUND-MOUNTED SIGN	⊥
COMM. CABLE MARKER SIGN	⊥
INLETS	■
FIRE HYDRANT	⊙
HANDBOX	⊙
SIGNAL POLE	⊙
PEDESTRIAN SIGNAL POLE	⊙
ELECTRICAL METER	⊙

Tamar Drive: From Flamepool Way to Snowden River Parkway

